


# Overview floorplans


## Top Floor

- EDC
- Law
- Case Law
- Statistics
- Subject Bibliographies
- Library Science
- Archive Guides
- Diplomatic Documents
- EUI WP

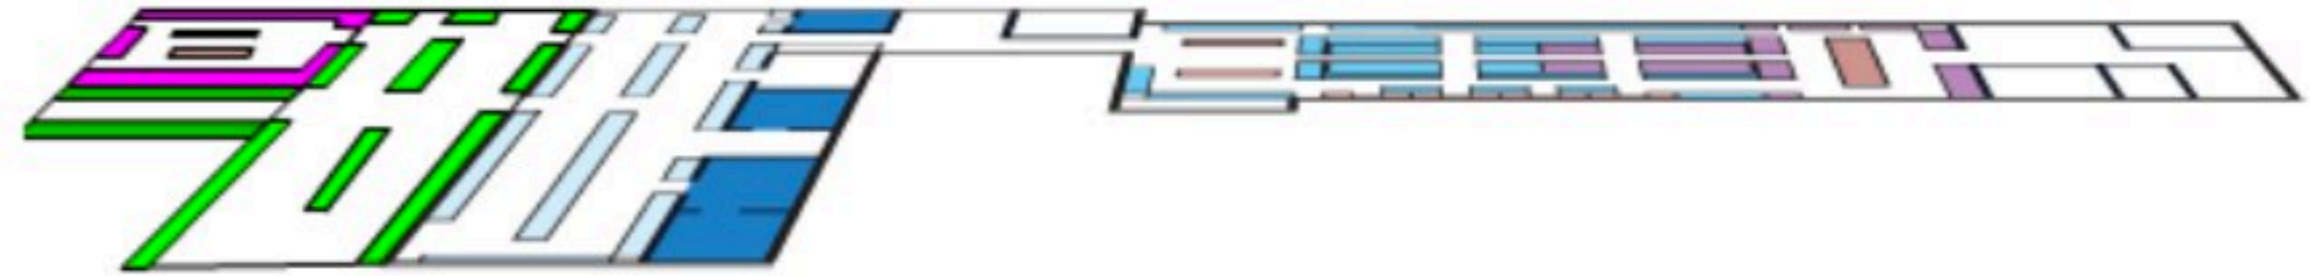


## Entrance Floor

- Current Journals Display
- Encyclopedias and Dictionaries
- New Books Display
- Philosophy and Social Sciences

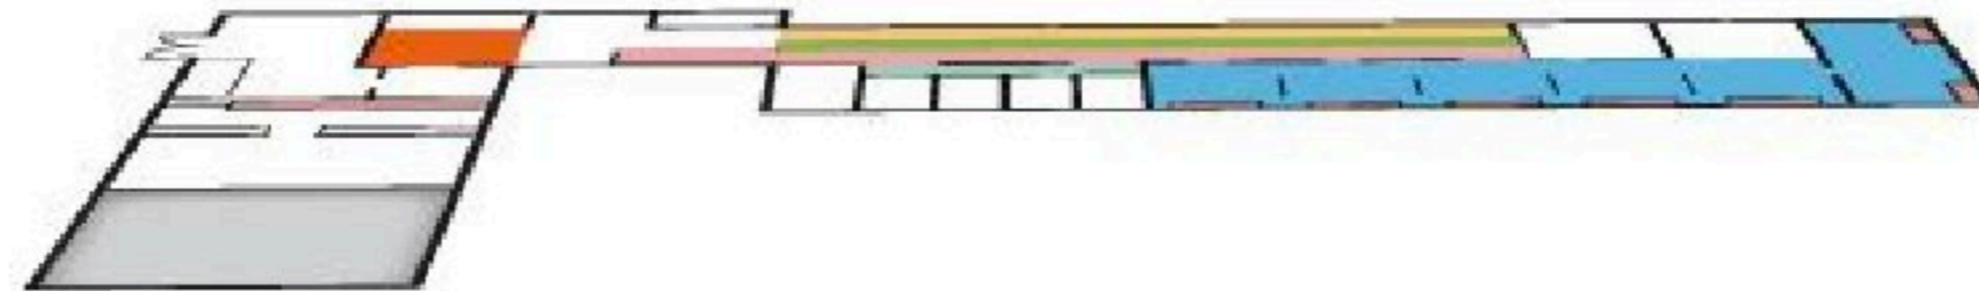

## Ground Floor

- History 940 - 999
- Periodicals
- Microforms
- Arts 700 - 799
- Literature 800 - 899
- History 900 - 909
- Geography, Biography, Ancient History 910 - 939

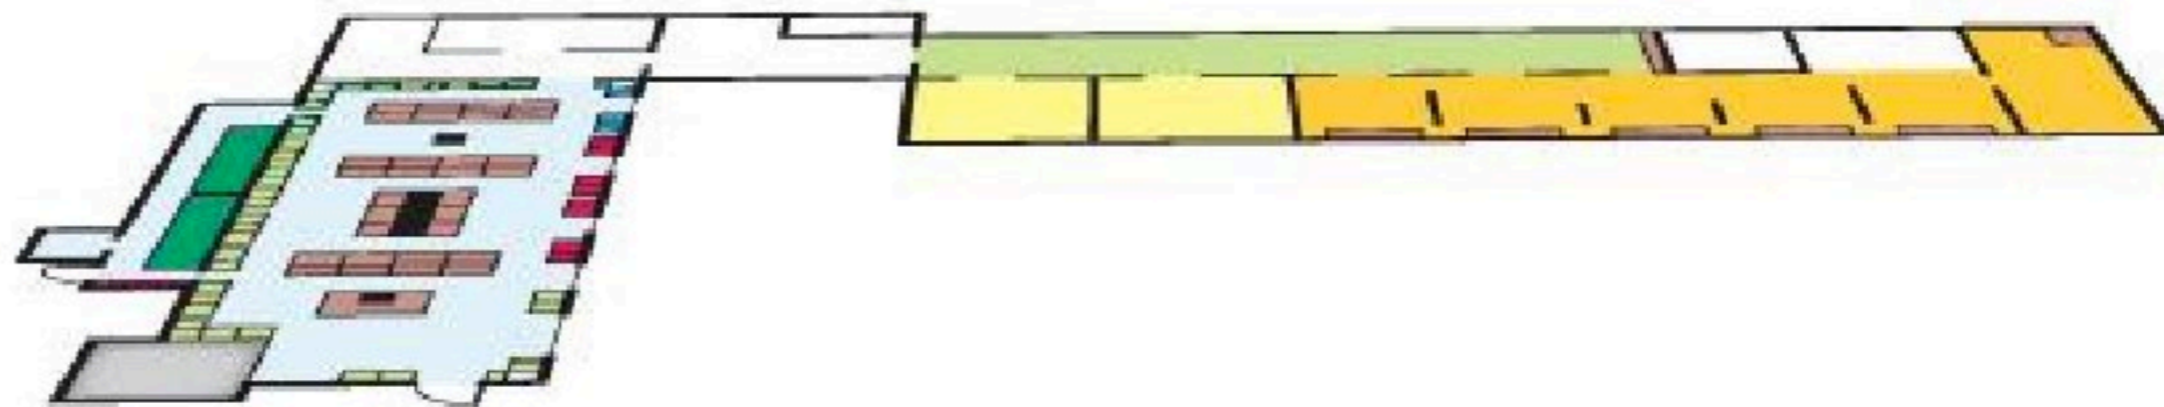

## Lower Ground Floor

- Periodicals
- EDC



# Top Floor




## Key to Colours

- |             |                        |
|-------------|------------------------|
| EDC         | EUI Working Papers     |
| Law         | Subject Bibliographies |
| Case Law    | Library Science        |
| Statistics  | Archive Guides         |
| Work Spaces | Diplomatic Documents   |

## Key to Floorplan

- |                |                   |
|----------------|-------------------|
| Stairwell      | Work station      |
| Toilet         | Printer/Copier    |
| Lift           | Lockers           |
| Emergency Exit | Information point |

# Entrance Floor

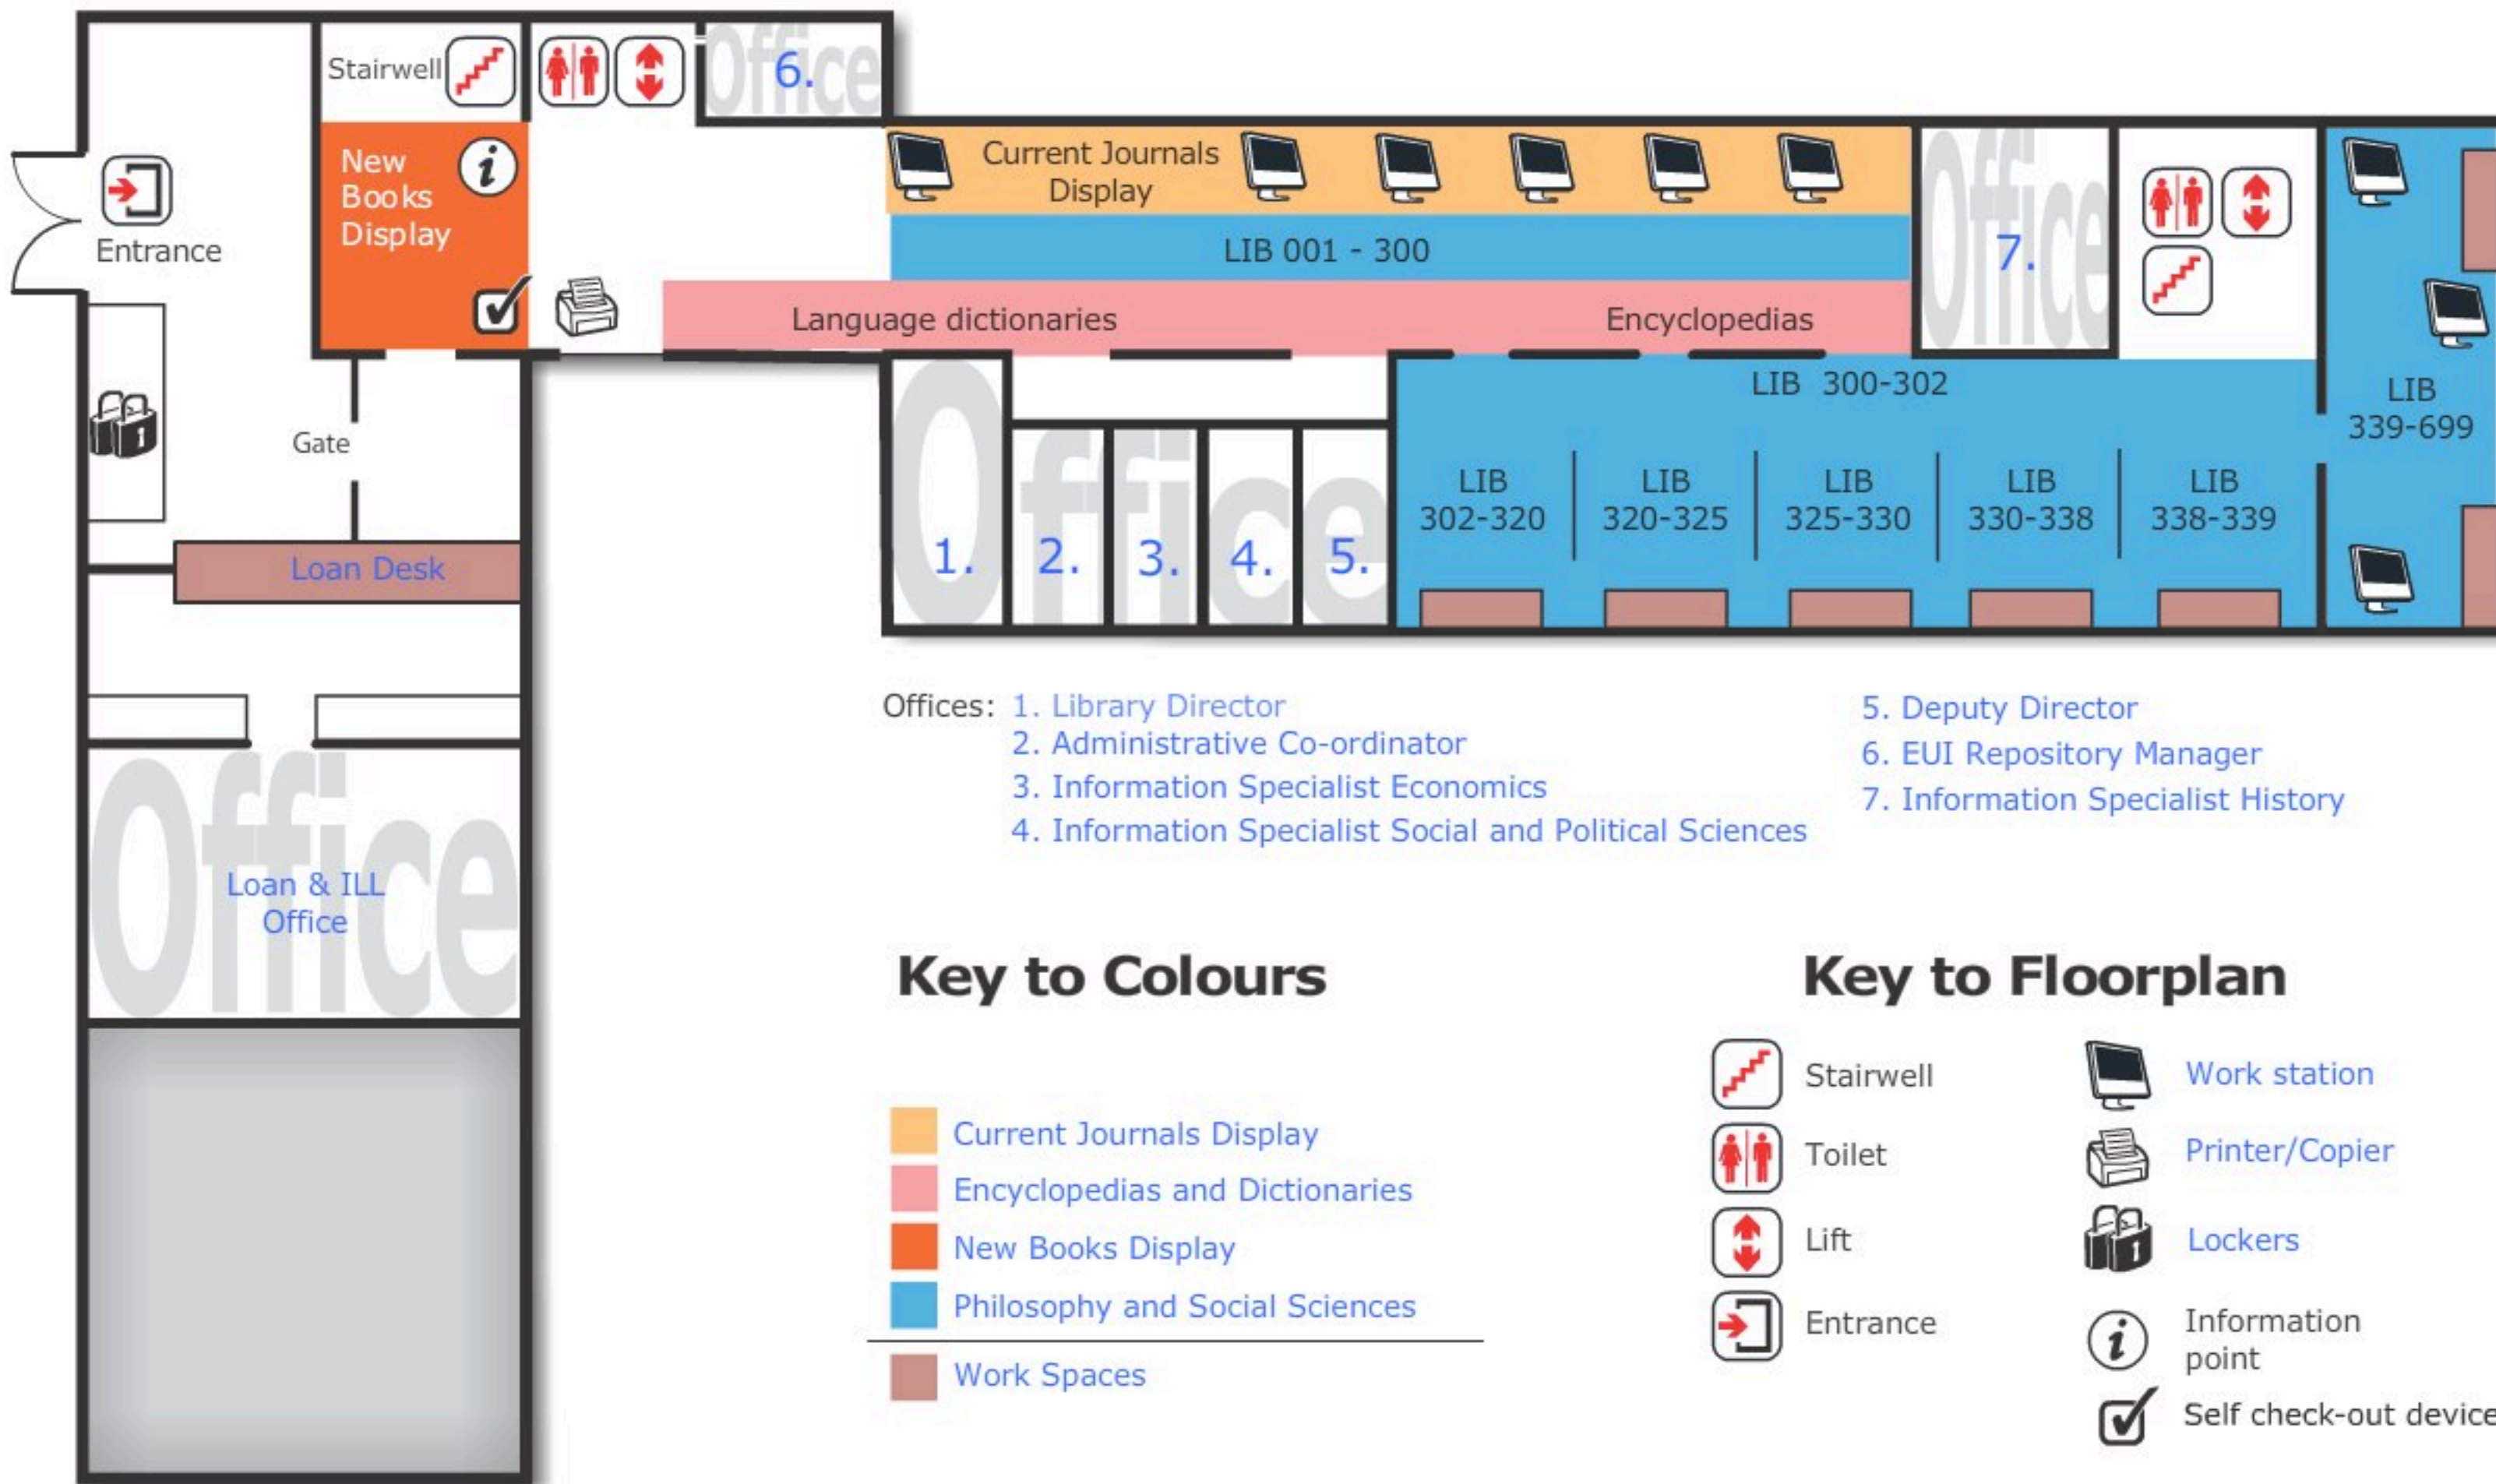










- Offices: 1. Library Director  
 2. Administrative Co-ordinator  
 3. Information Specialist Economics  
 4. Information Specialist Social and Political Sciences  
 5. Deputy Director  
 6. EUI Repository Manager  
 7. Information Specialist History


## Key to Colours

- Current Journals Display
- Encyclopedias and Dictionaries
- New Books Display
- Philosophy and Social Sciences
- Work Spaces

## Key to Floorplan

-  Stairwell
-  Toilet
-  Lift
-  Entrance
-  Work station
-  Printer/Copier
-  Lockers
-  Information point
-  Self check-out device

# Ground Floor

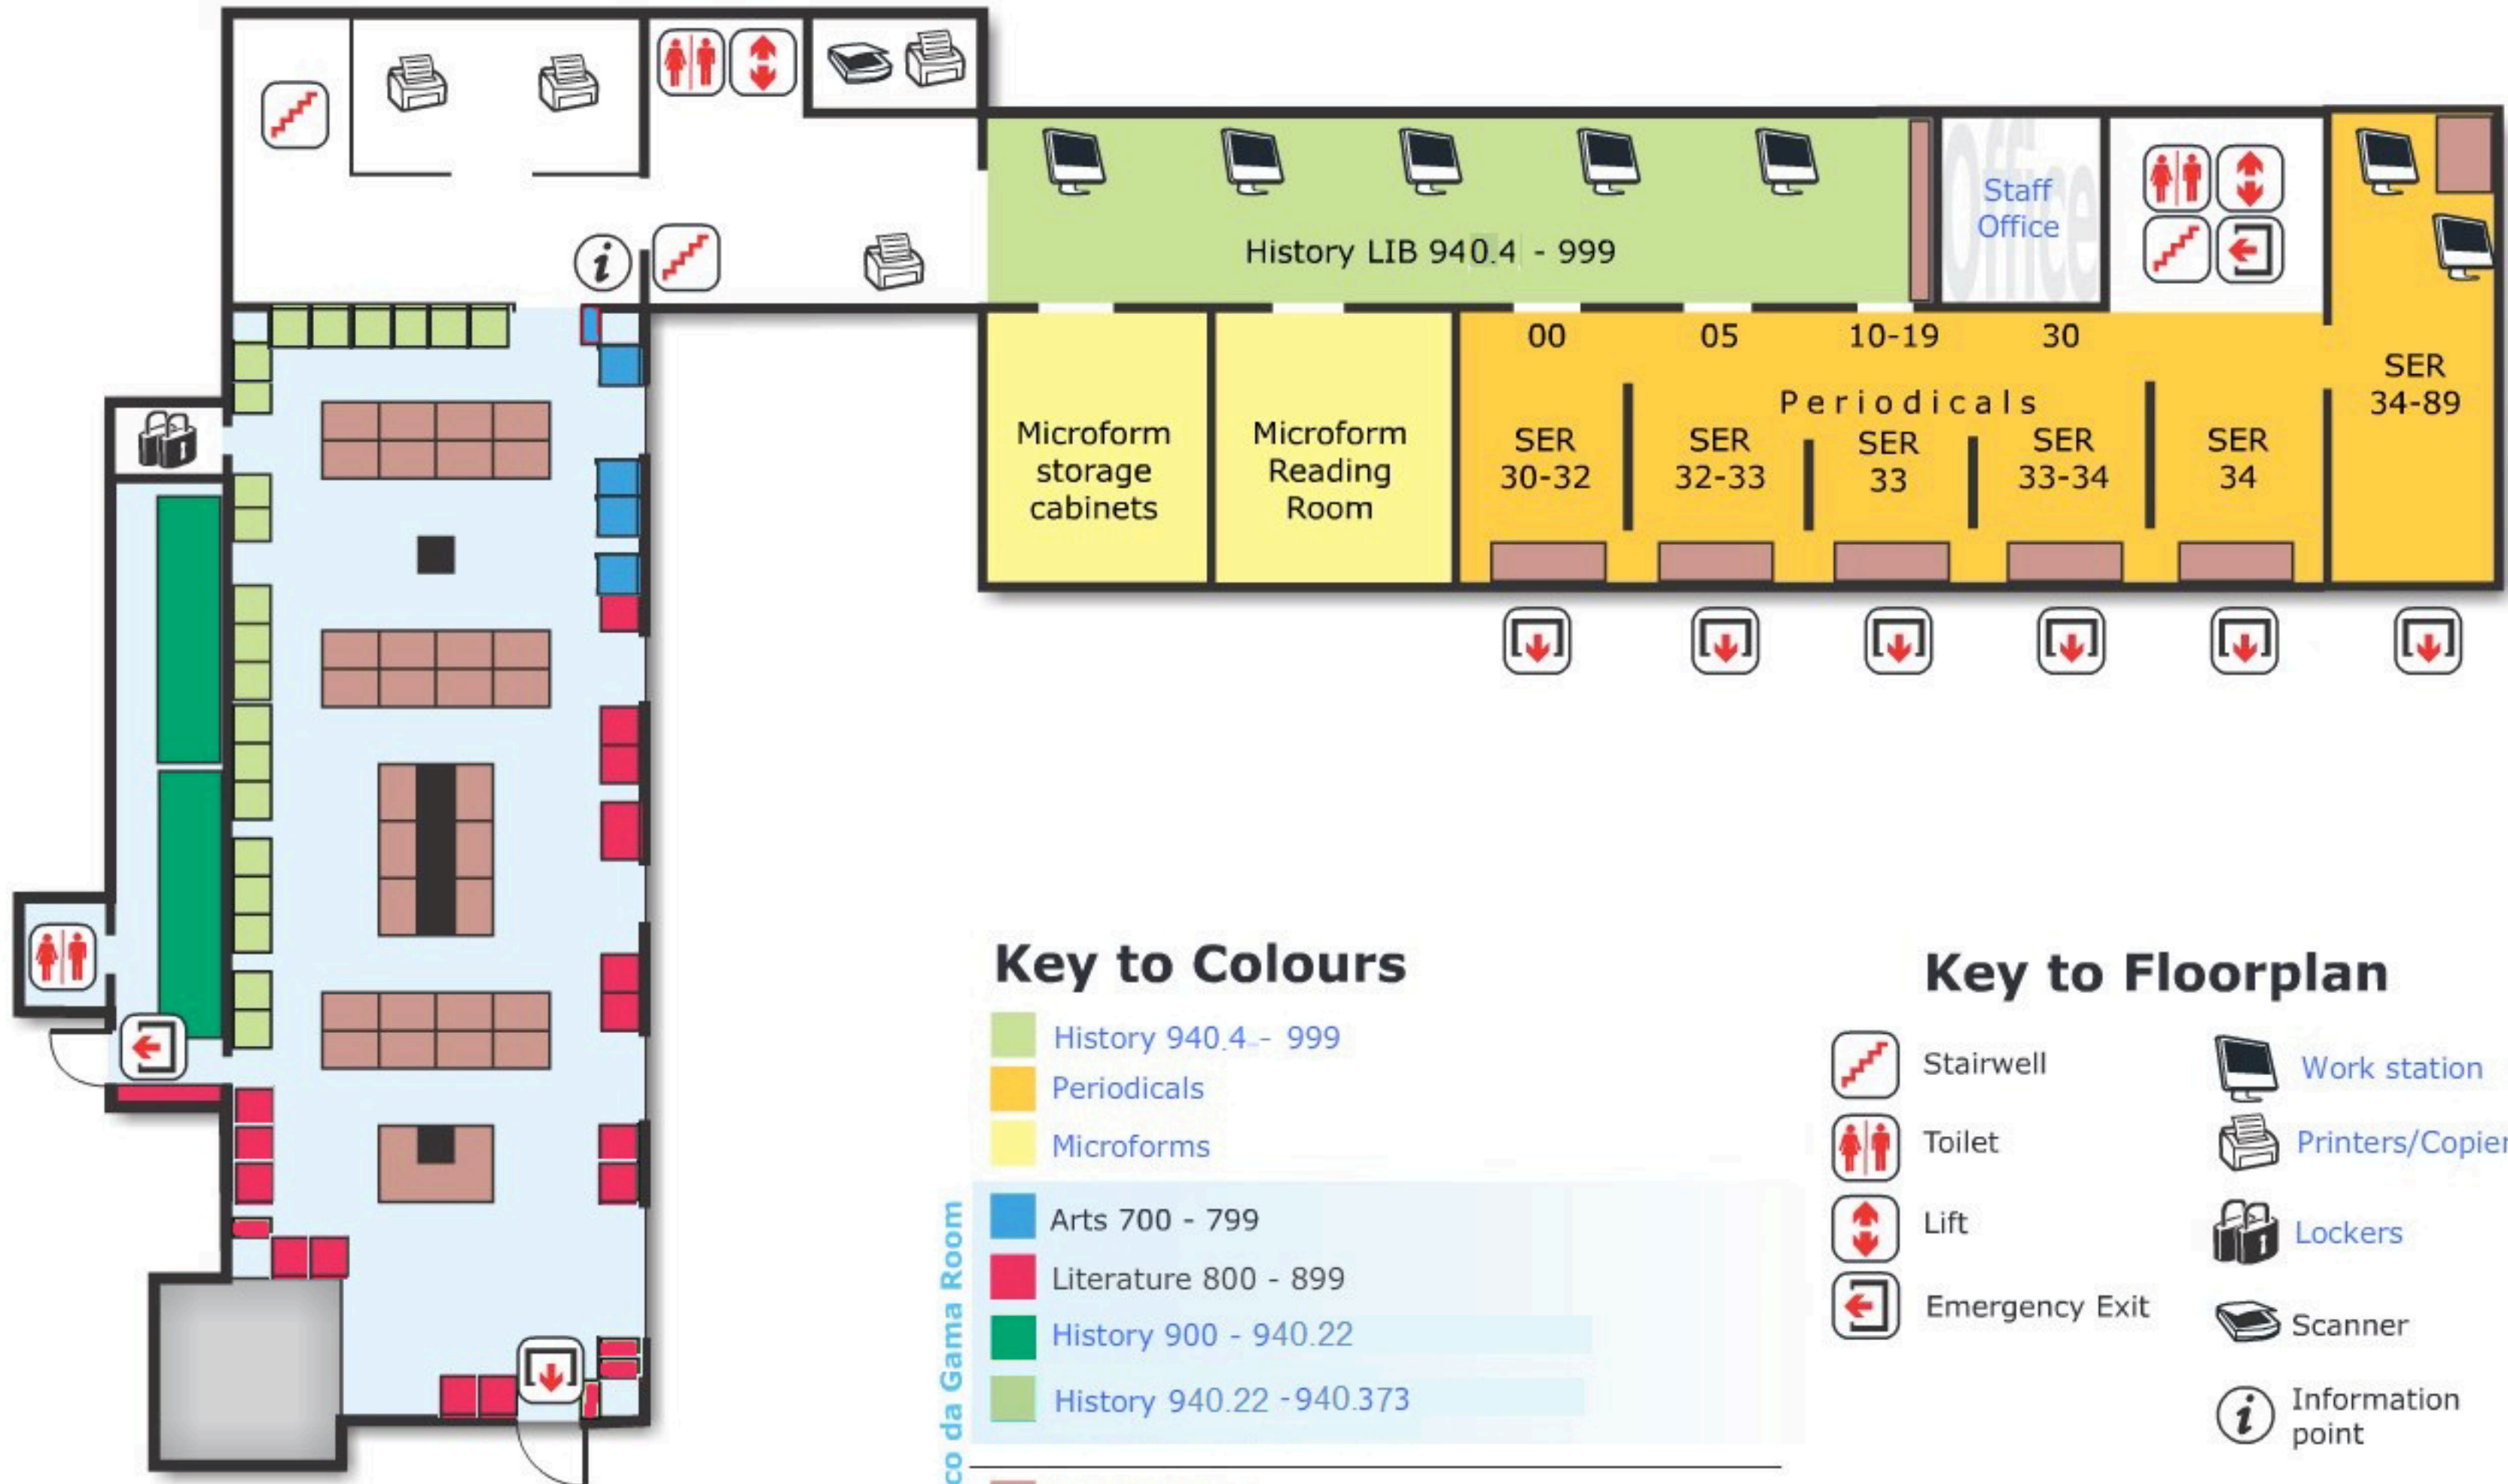


## Key to Colours

- History 940.4 - 999
- Periodicals
- Microforms
- Arts 700 - 799
- Literature 800 - 899
- History 900 - 940.22
- History 940.22 - 940.373
- Work Spaces

## Key to Floorplan

-  Stairwell
-  Toilet
-  Lift
-  Emergency Exit
-  Work station
-  Printers/Copier
-  Lockers
-  Scanner
-  Information point

# Lower Ground Floor

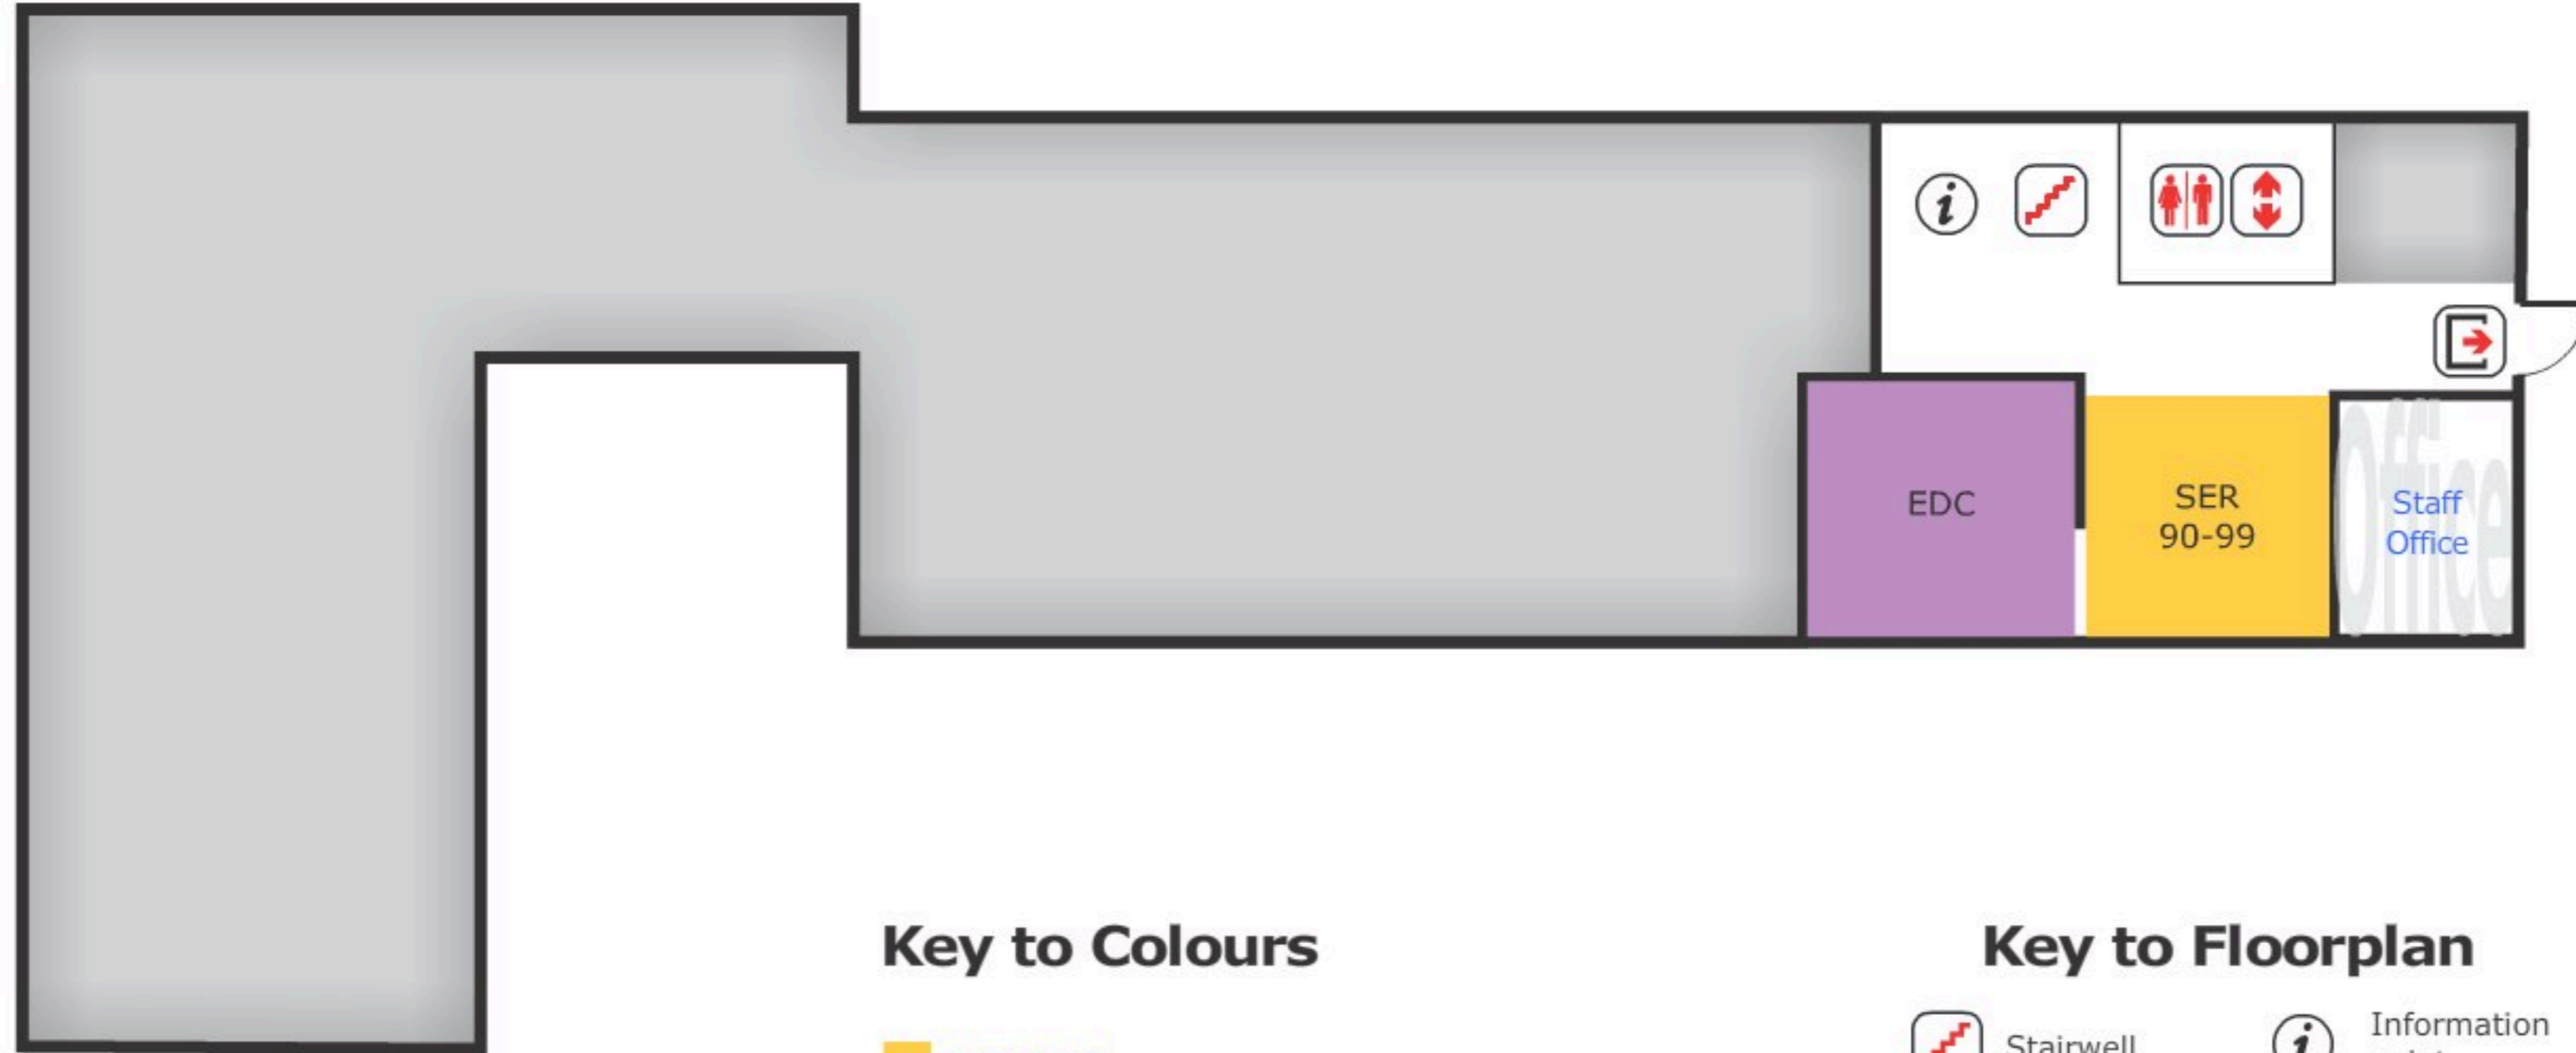

## Key to Colours

- Periodicals
- EDC

## Key to Floorplan

- Stairwell
- Toilet
- Lift
- Emergency Exit
- Information point