


SUMMARY

1	Legenda.....	2
2	Buildings, Position of Access Points and WiFi Coverage	3
2.1	Villa San Paolo - Ground Floor	3
2.2	Villa San Paolo - First Floor	4
2.3	Villa San Paolo - Second Floor	5
2.4	Library - Ground Floor	6
2.5	Library - First Floor.....	7
2.6	Library - Second Floor	8
2.7	Villa San Felice - Ground Floor	9
2.8	Villa San Felice - First Floor	10
2.9	Badia Fiesolana - Ground Floor	11
2.10	Badia Fiesolana - First Floor	12
2.11	Badia Fiesolana - Second Floor.....	13
2.12	Badia Fiesolana - Third Floor.....	13
2.13	Badia Fiesolana - Upper Third Floor	14
2.14	Badia Fiesolana - Theatre.....	14
2.15	Badia Fiesolana - Fourth Floor	15
2.16	Badia Fiesolana - Fifth Floor	15
2.17	Villa Schifanoia - Basement -2	16
2.18	Villa Schifanoia - Basement -1	17
2.19	Villa Schifanoia - Ground Floor.....	18
2.20	Villa Schifanoia - First Floor.....	19
2.21	Villa Schifanoia - Second Floor.....	20
2.22	Villa Schifanoia - Third Floor.....	21
2.23	Casale - Ground Floor.....	22
2.24	Casale - First Floor.....	23
2.25	Casale - Second Floor.....	24
2.26	Villino - First Floor	25
2.27	Villa Schifanoia - Cappella and Limonaia.....	26
2.28	Convento - Ground Floor.....	27
2.29	Convento - First Floor.....	28
2.30	Convento - Second Floor.....	28
2.31	Villa La Fonte - Basement.....	29
2.32	Villa La Fonte - Serra	30
2.33	Villa La Fonte - Ground Floor.....	30
2.34	Villa La Fonte - First Floor.....	31
2.35	Villa La Fonte - Second Floor.....	32
2.36	Villa La Fonte - Third Floor	33


1 Legenda

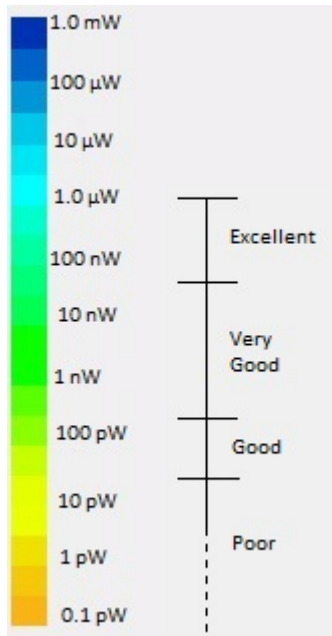

W ([power level in Watt](#))


2 Buildings, Position of Access Points and WiFi Coverage

2.1 Villa San Paolo - Ground Floor

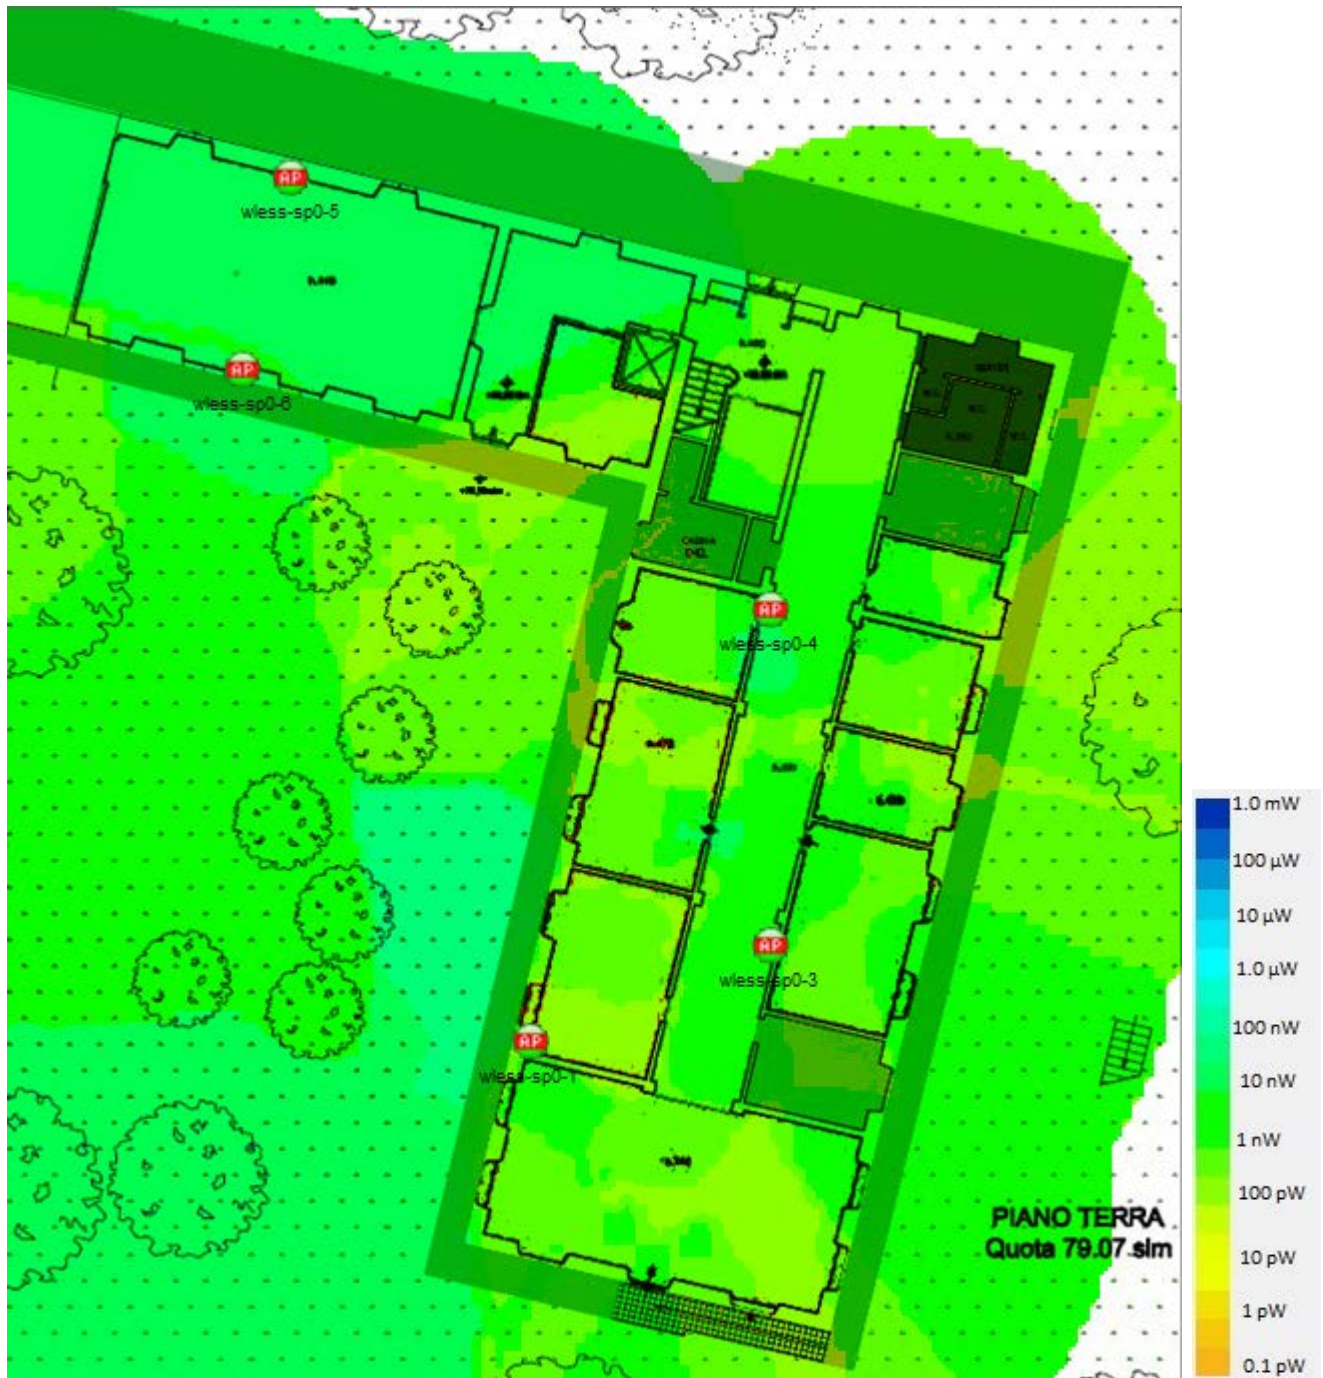


Picture 1: Villa San Paolo - Ground Floor

2.2 Villa San Paolo - First Floor

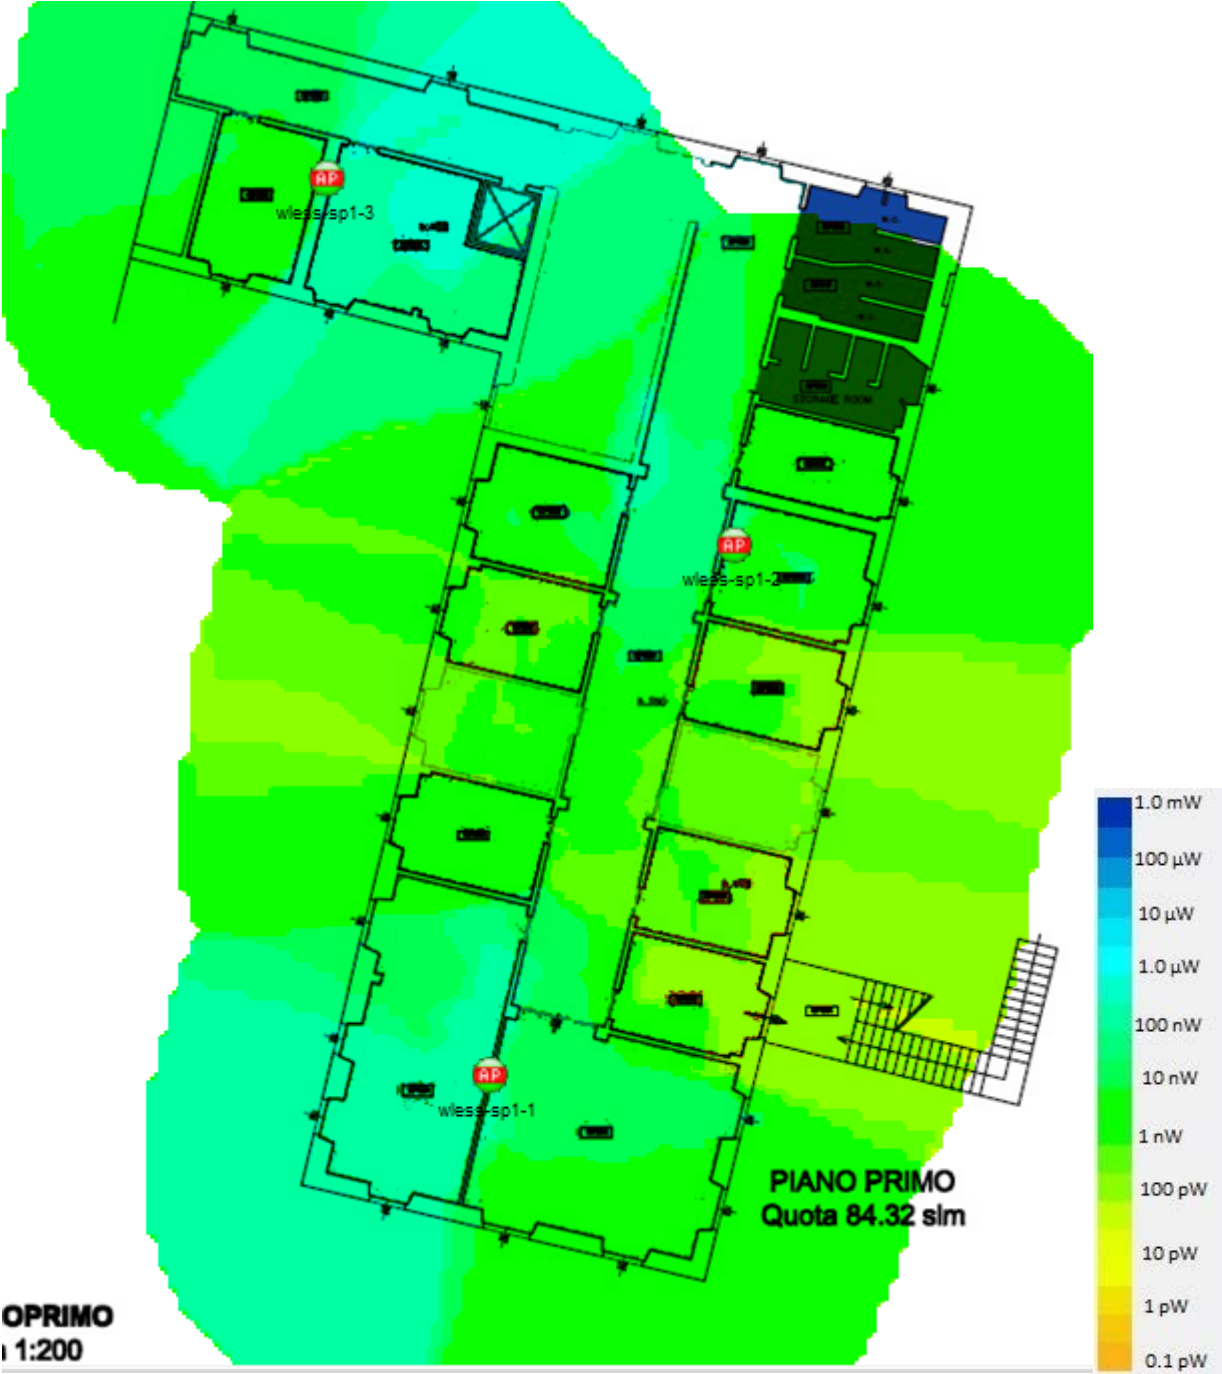


Picture 2: Villa San Paolo - First Floor

2.3 Villa San Paolo - Second Floor

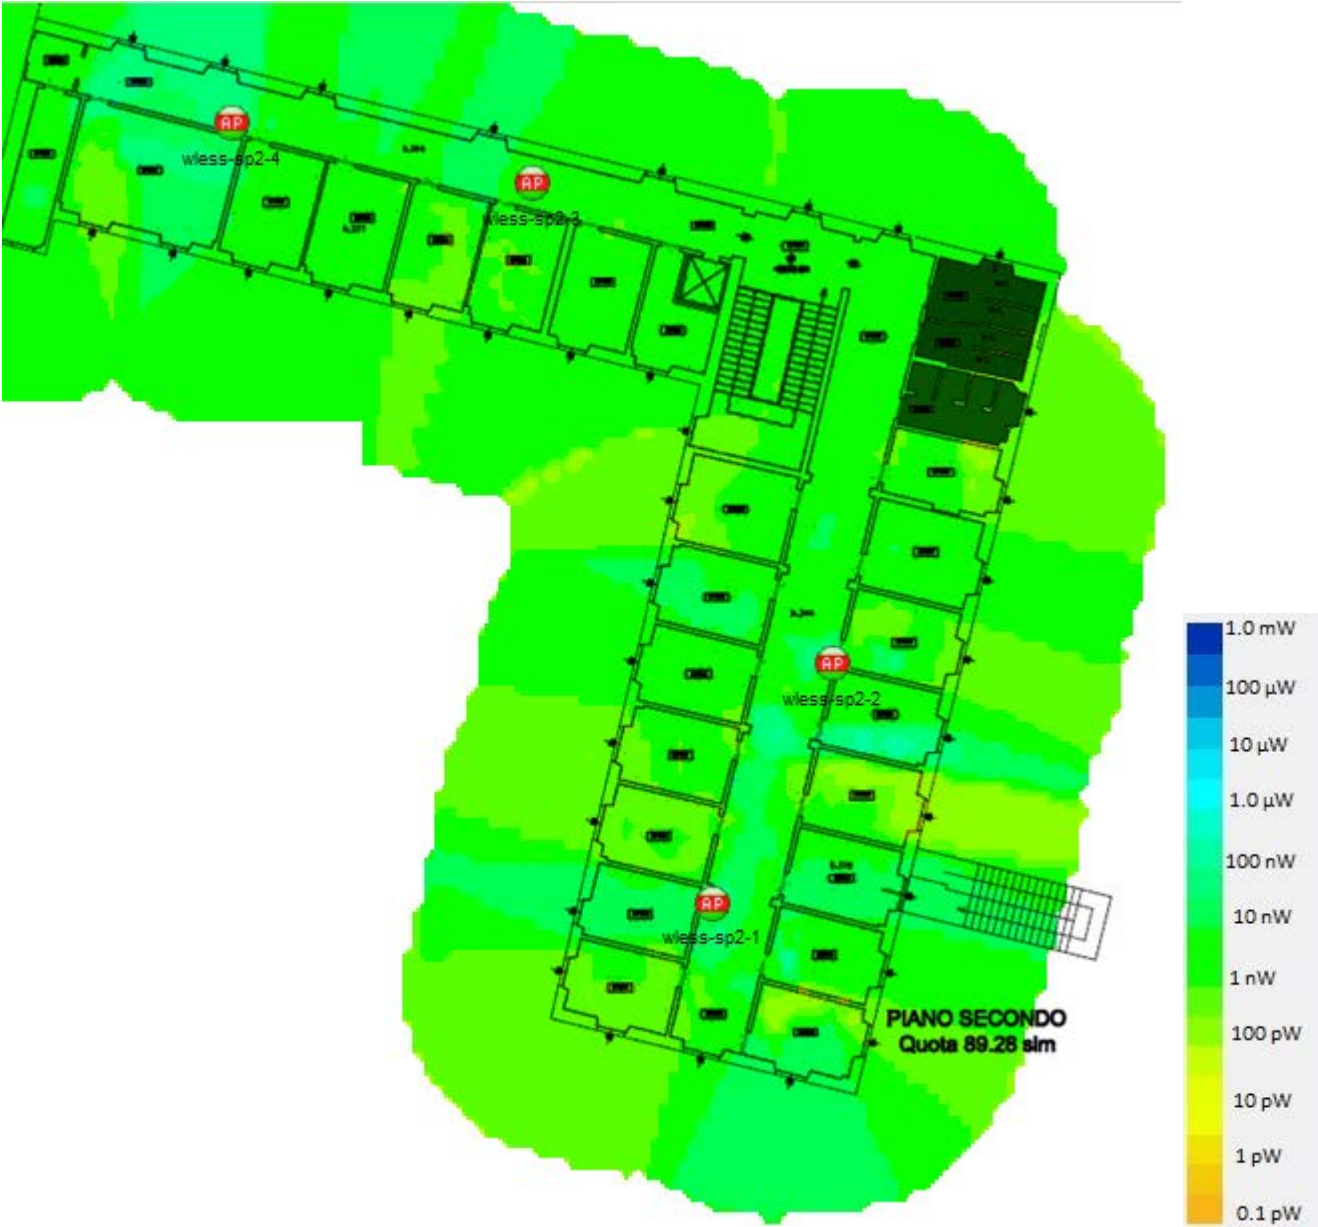


Picture 3: Villa San Paolo – Second Floor

2.4 Library - Ground Floor

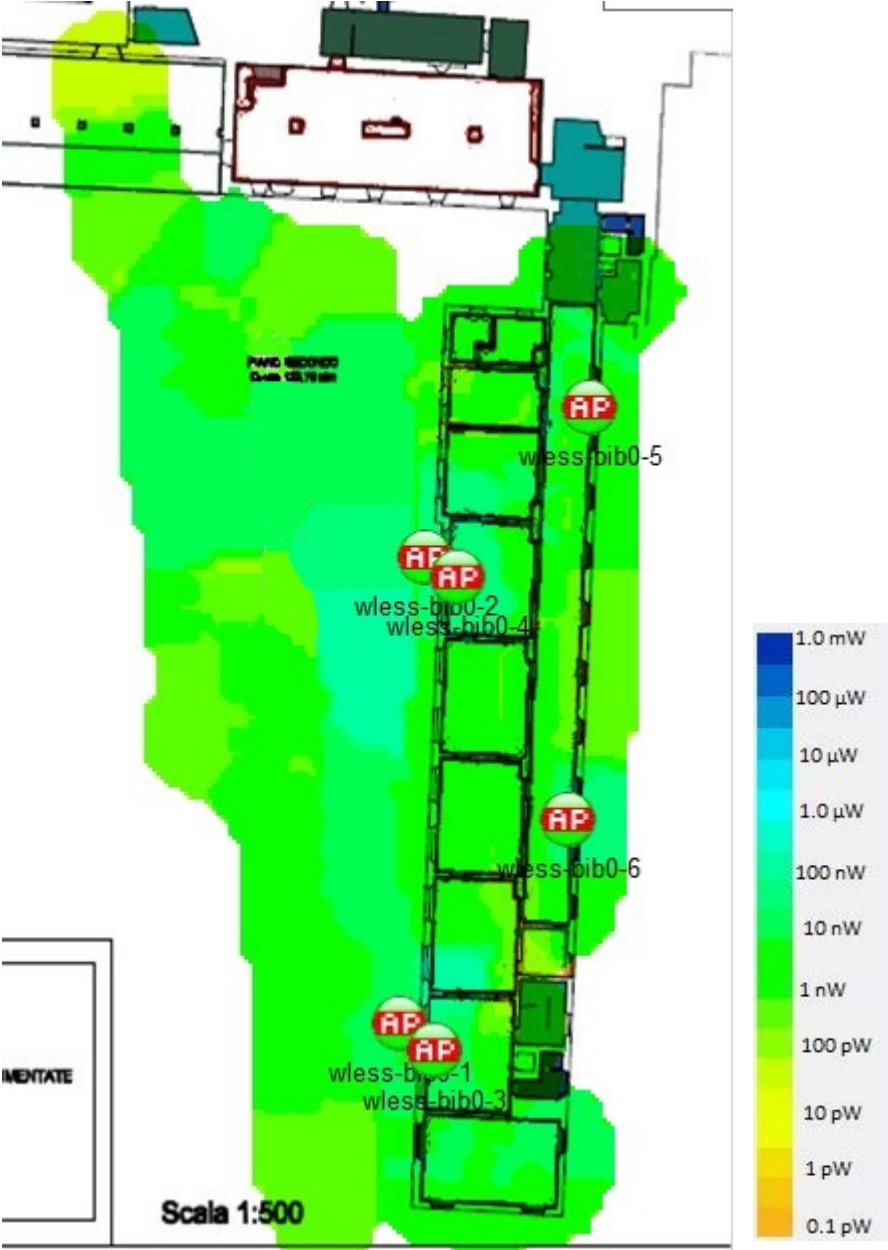


Picture 4: Library - Ground Floor

2.5 Library - First Floor

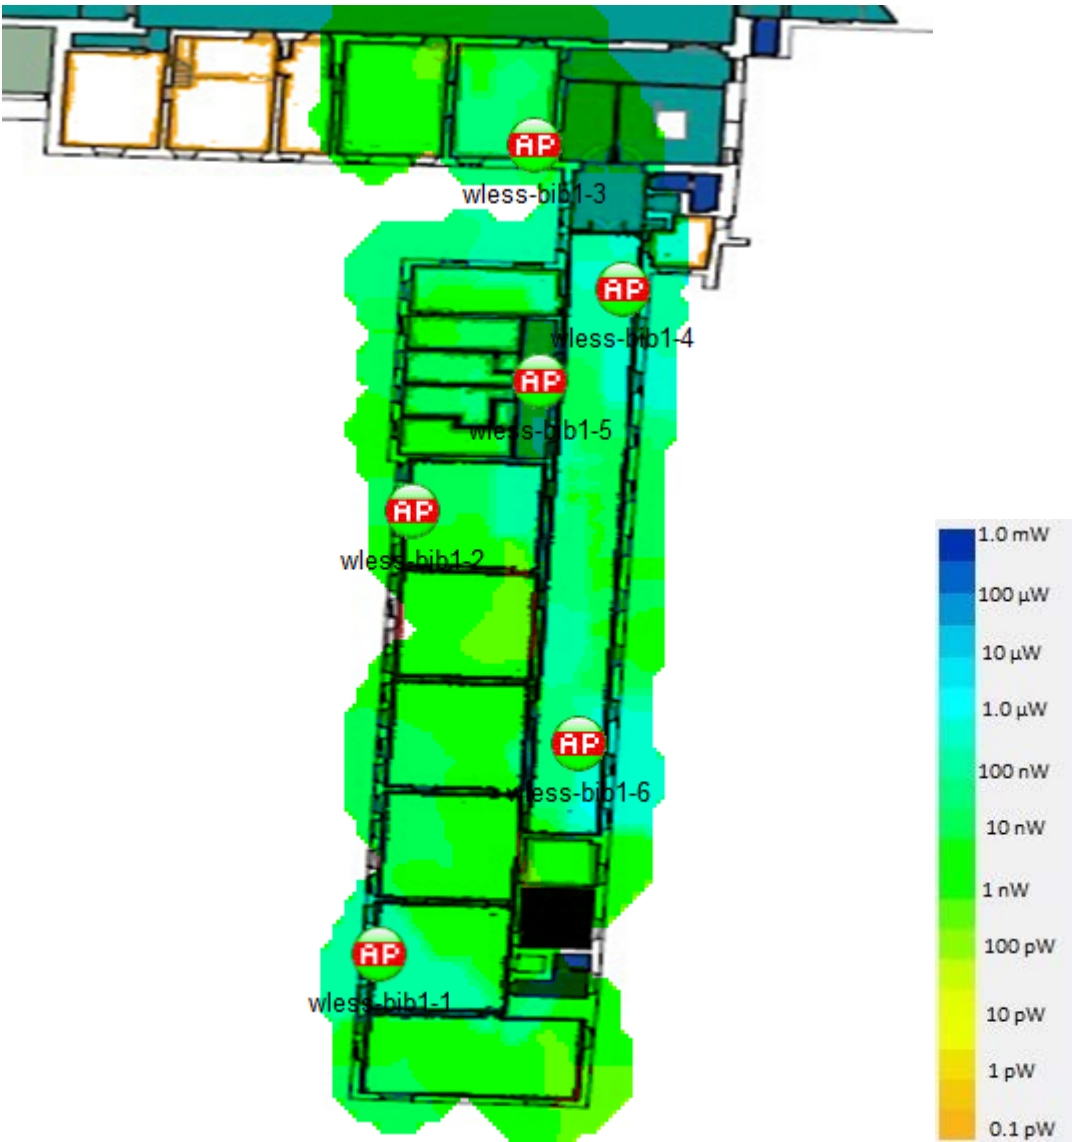


Picture 5: Library - First Floor

2.6 Library - Second Floor

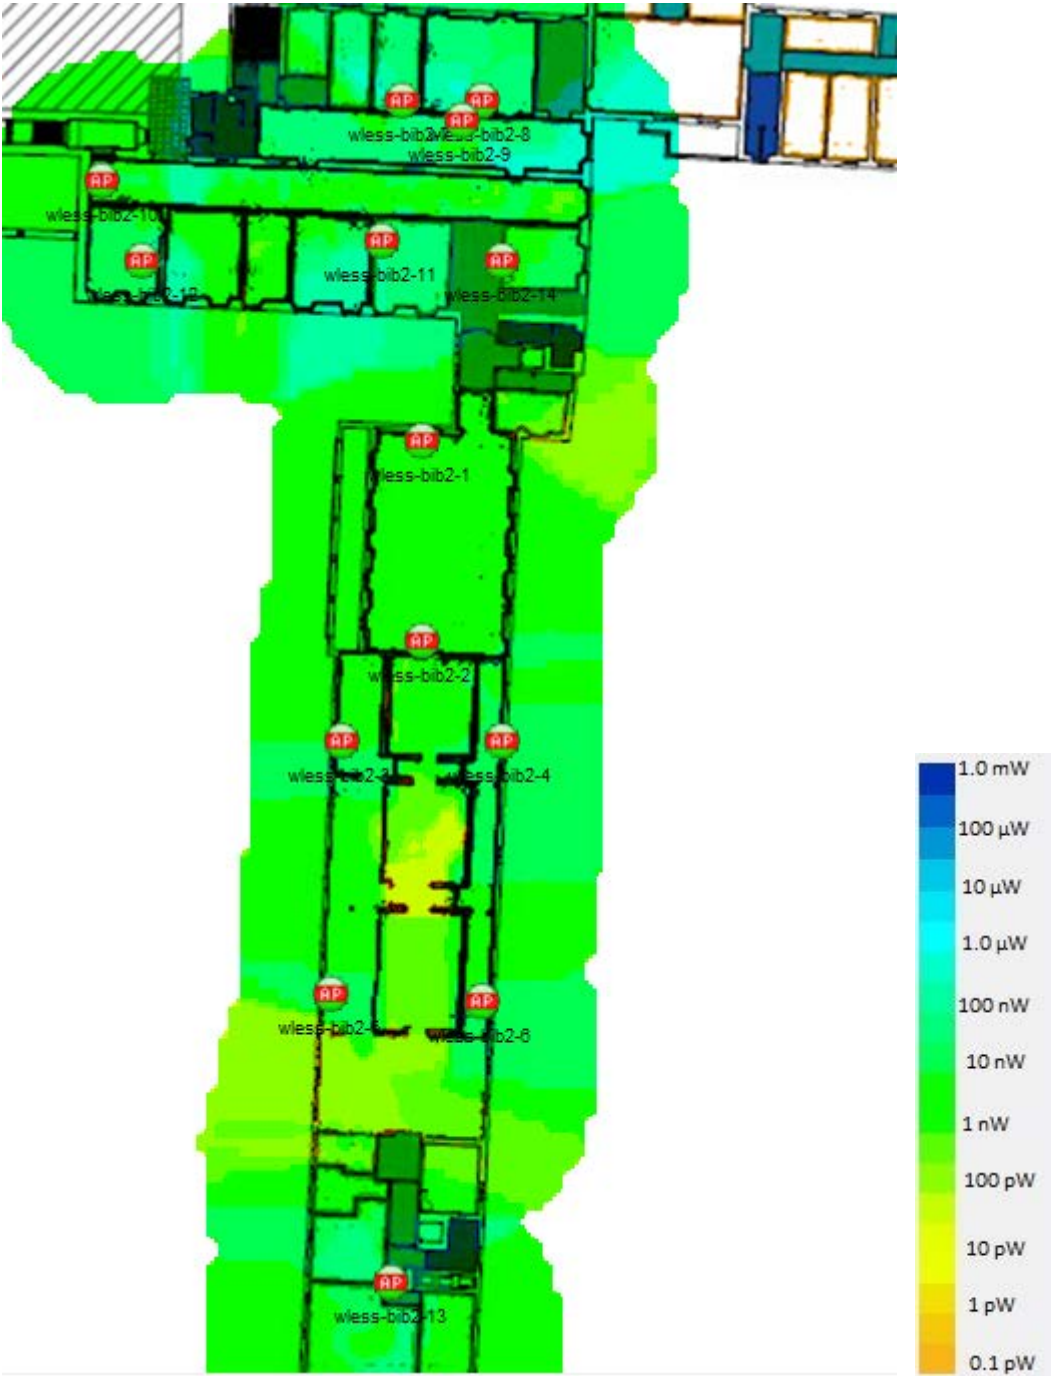


Picture 6: Library - Second Floor

2.7 Villa San Felice - Ground Floor

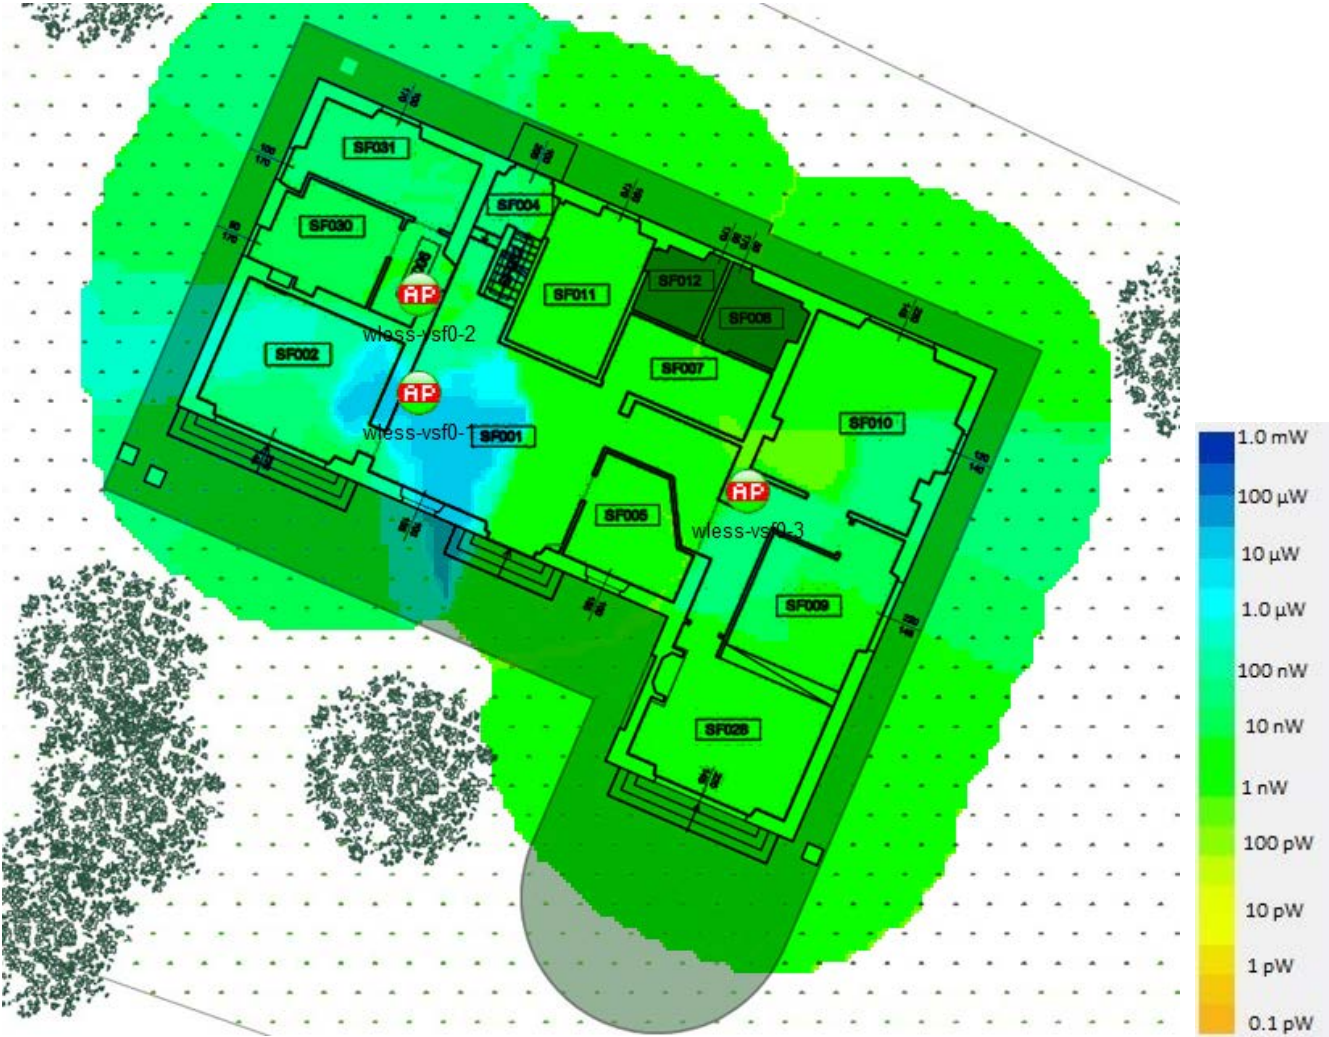

Picture 7: Villa San Felice - Ground Floor

2.8 Villa San Felice – First Floor

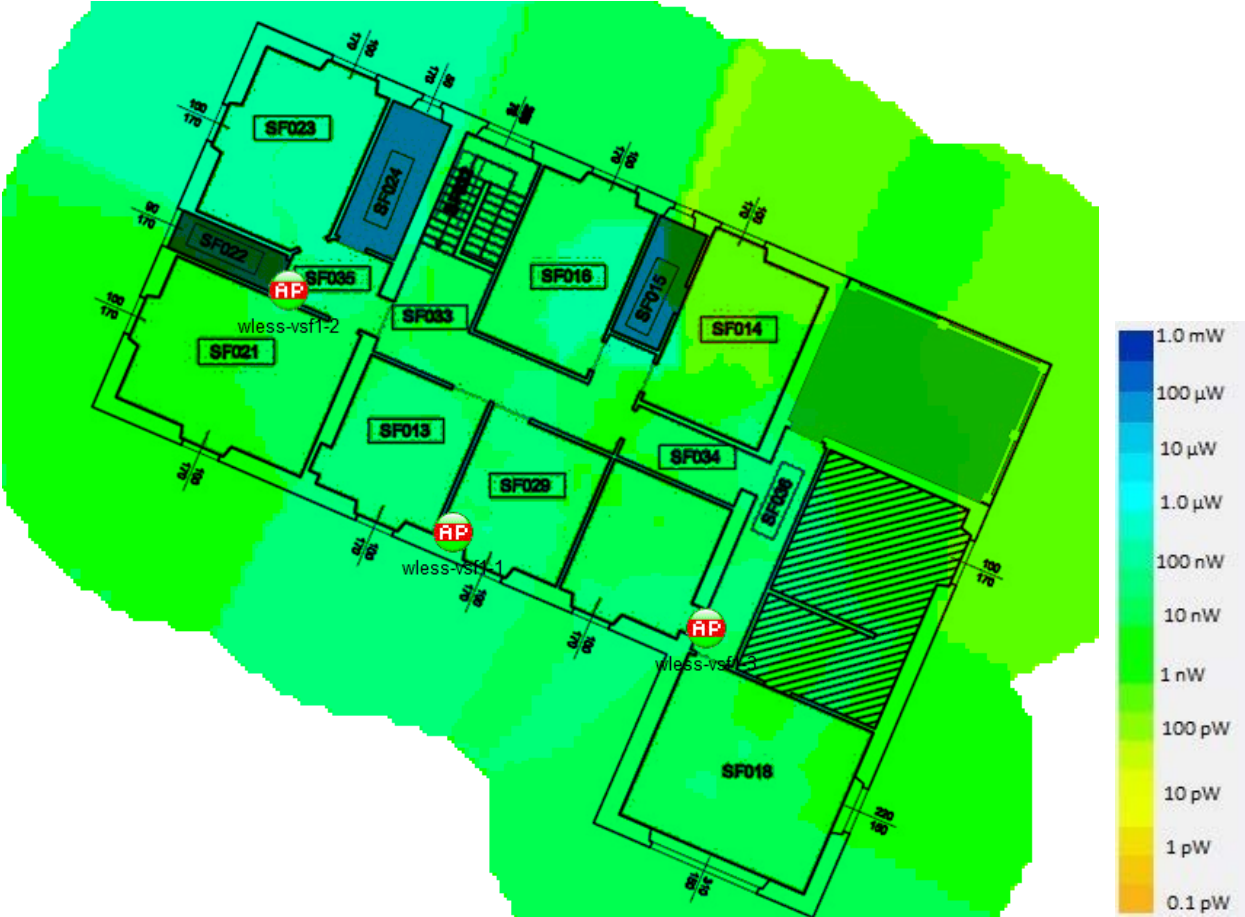

Picture 8: Villa San Felice – First Floor

2.9 Badia Fiesolana - Ground Floor



Picture 9: Badia Fiesolana - Ground Floor

2.10 Badia Fiesolana - First Floor




Picture 10: Badia - First Floor

2.11 Badia Fiesolana - Second Floor



Picture 11: Badia Fiesolana - Second Floor

2.12 Badia Fiesolana - Third Floor

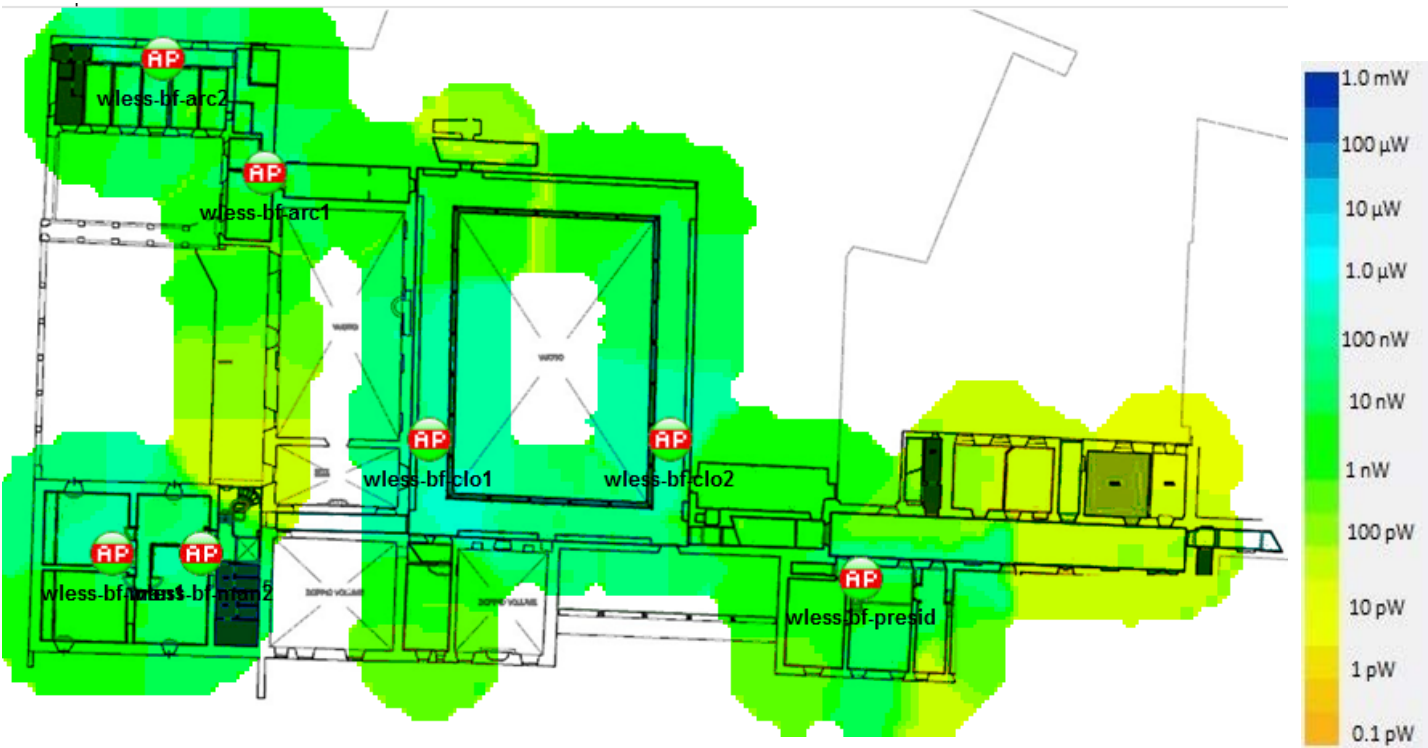

Picture 12: Badia Fiesolana - Third Floor

2.13 Badia Fiesolana - Upper Third Floor




Picture 13: Badia Fiesolana - Upper Third Floor

2.14 Badia Fiesolana - Theatre




Picture 14: Badia Fiesolana - Theatre

2.15 Badia Fiesolana - Fourth Floor

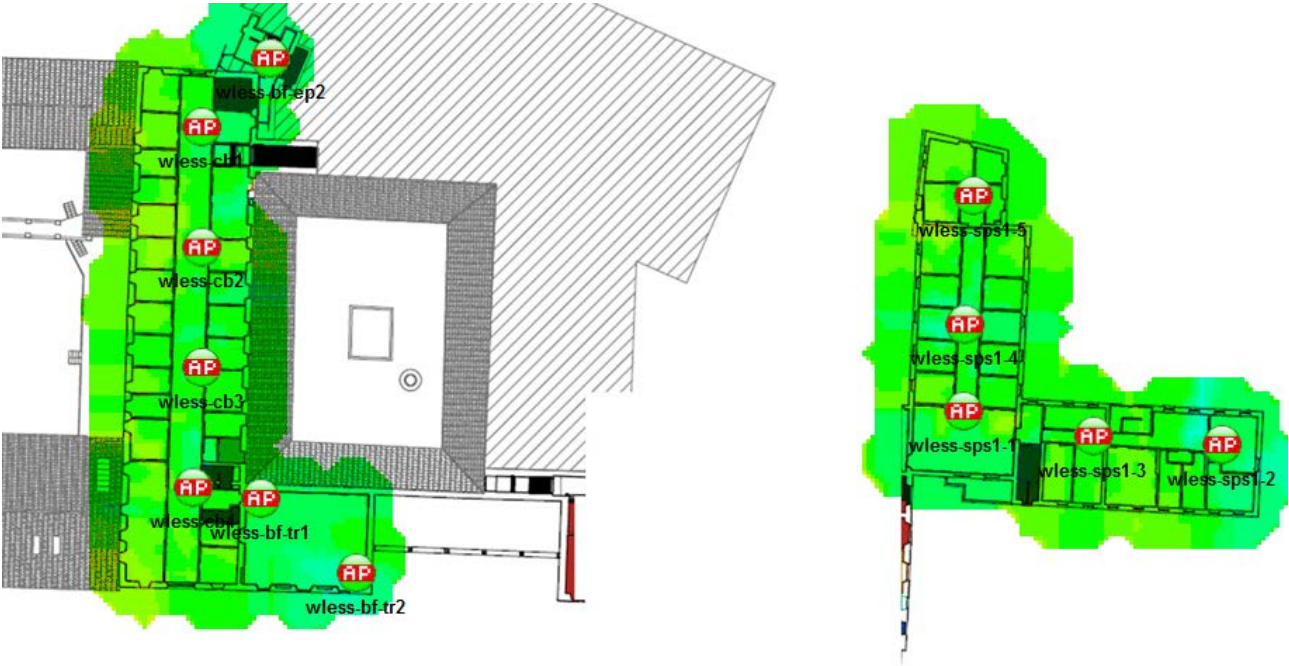

Picture 15: Badia Fiesolana - Fourth Floor


2.16 Badia Fiesolana - Fifth Floor

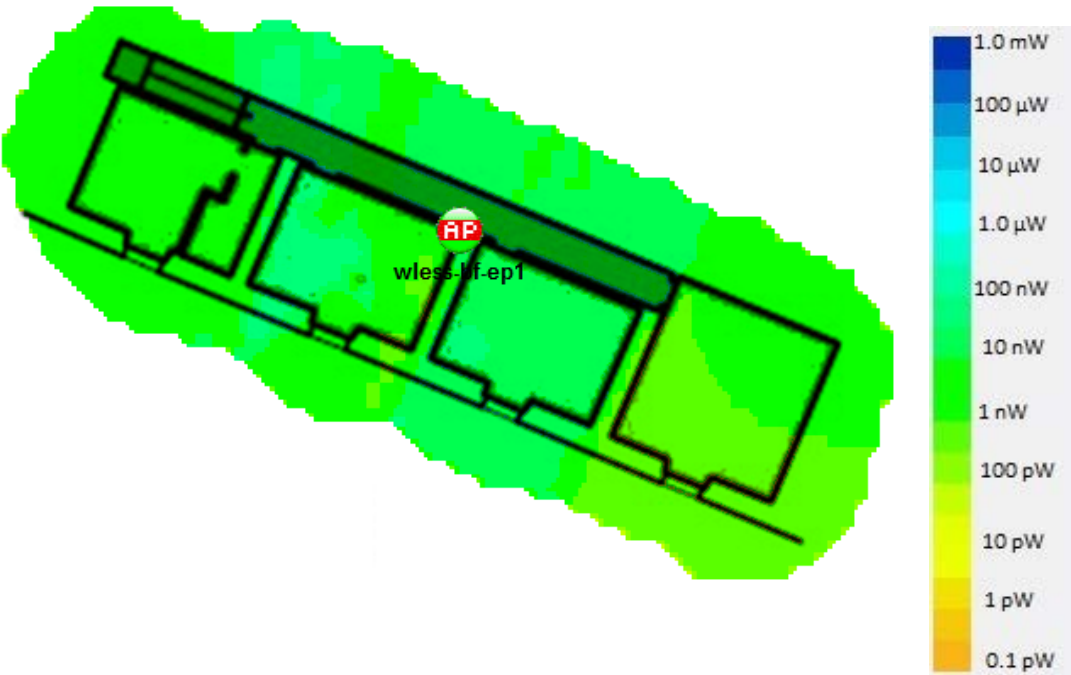

Picture 16: Badia Fiesolana - Fifth Floor


2.17 Villa Schifanoia - Basement -2

VILLA

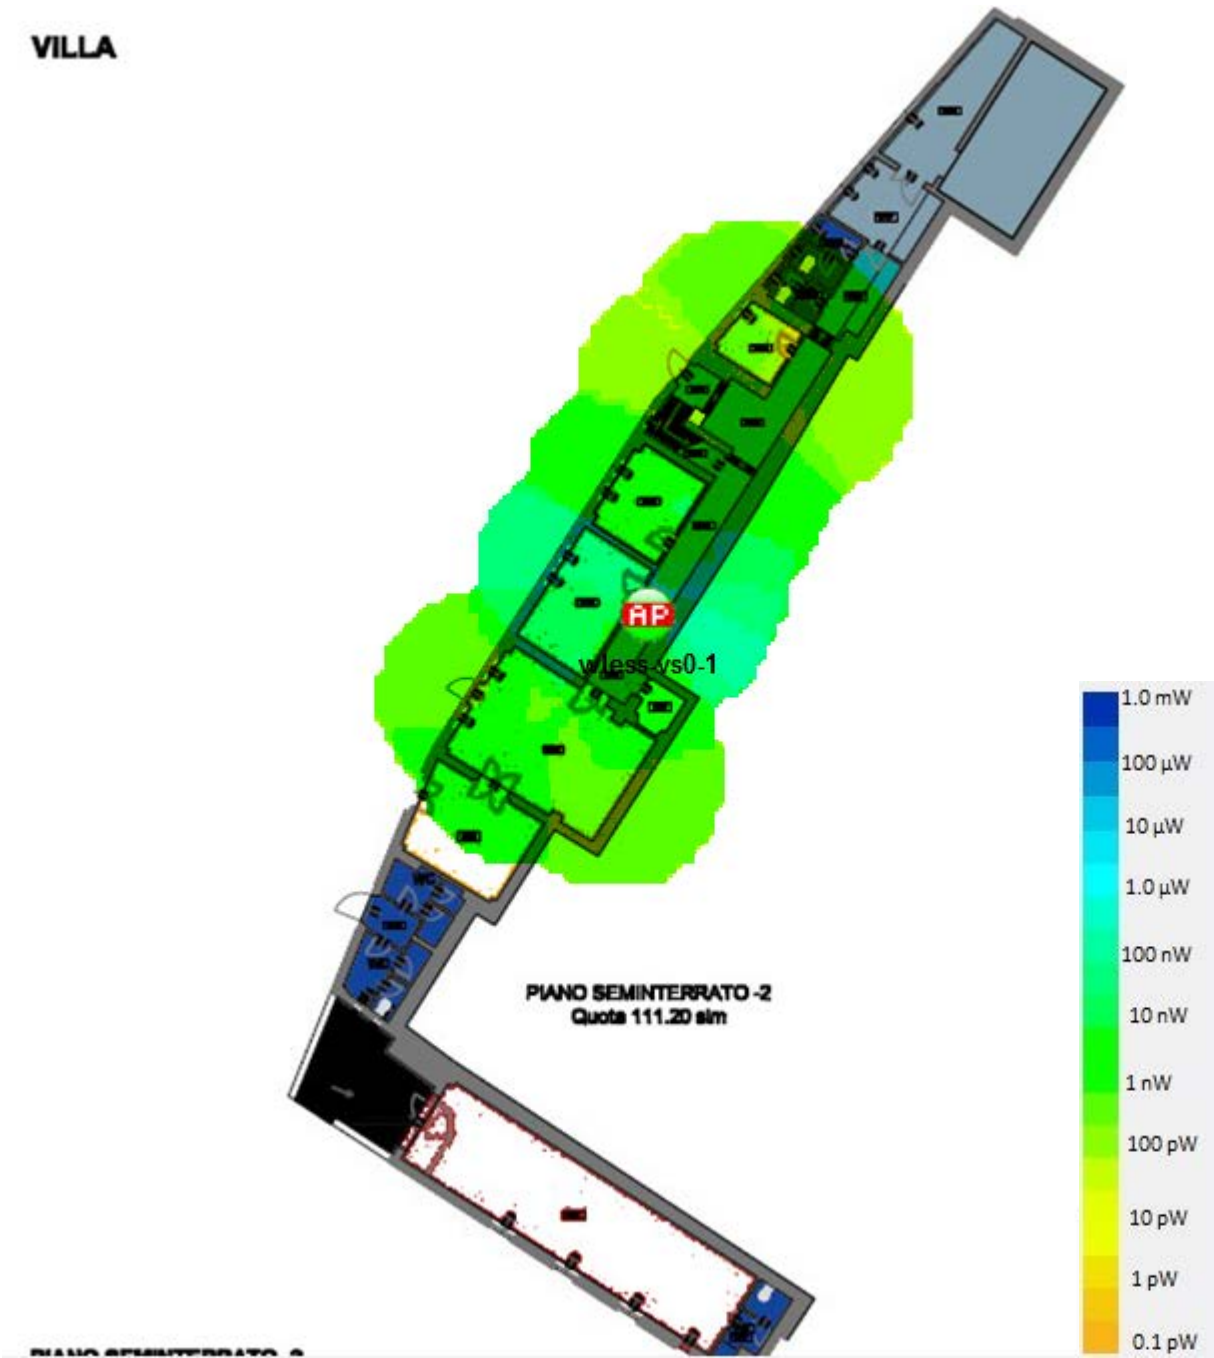


Picture 17: Villa Schifanoia - Basement -2

2.18 Villa Schifanoia - Basement -1

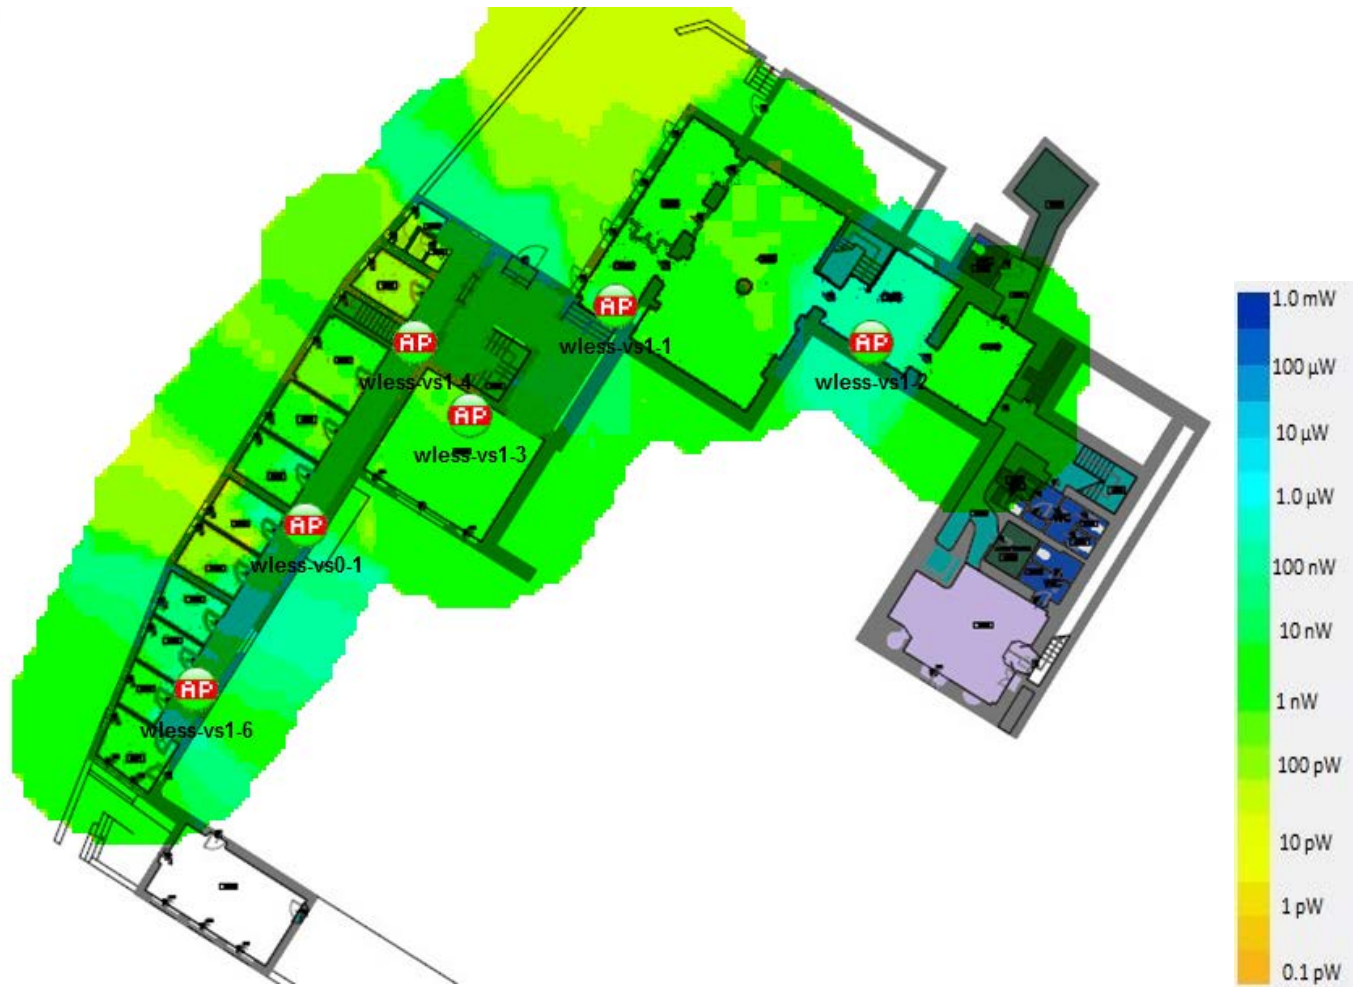

Picture 18: Villa Schifanoia - Basement -1

2.19 Villa Schifanoia - Ground Floor

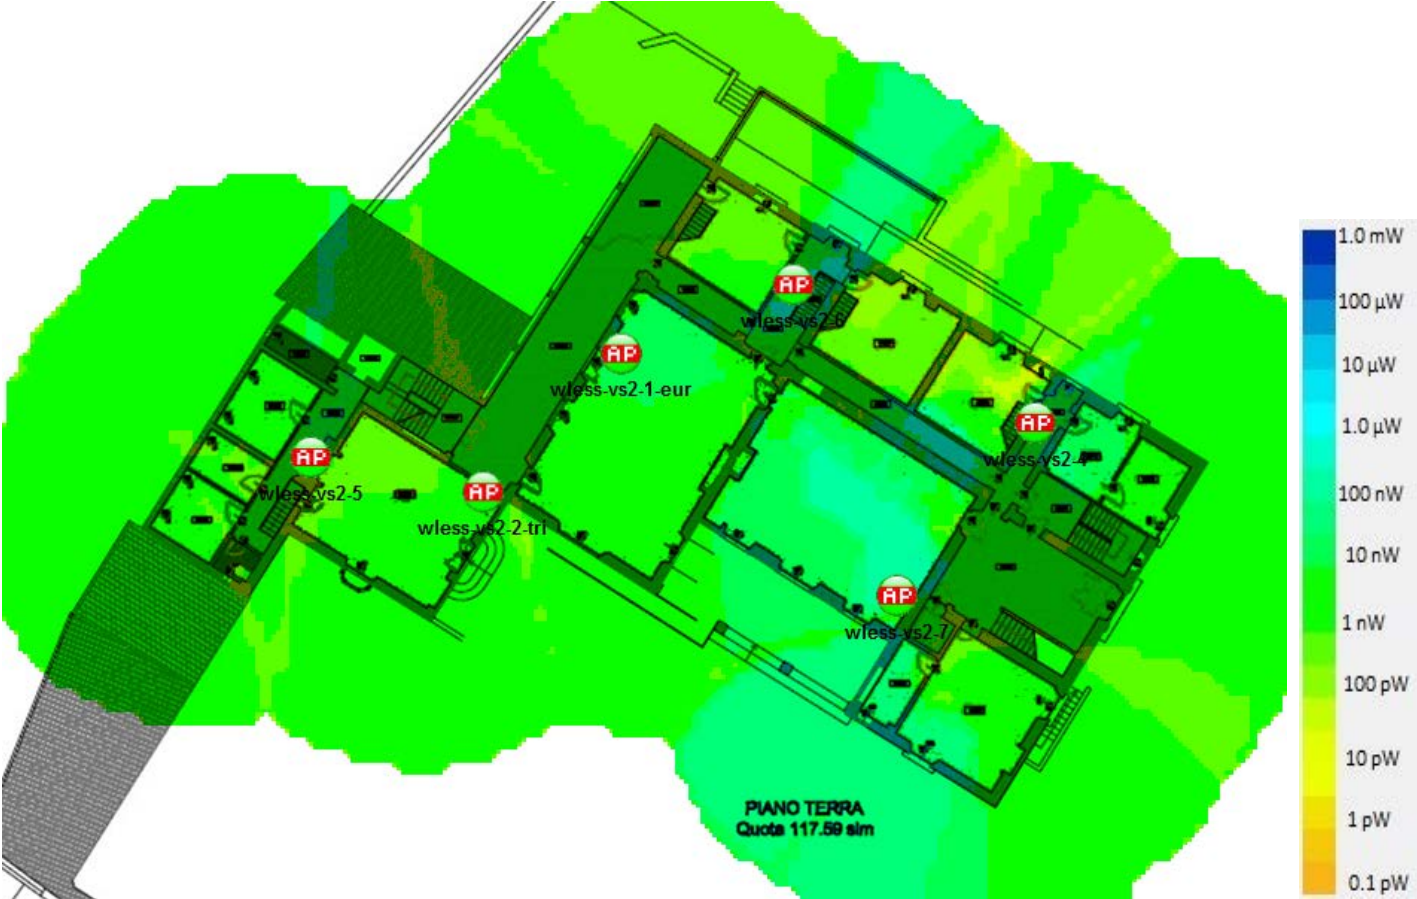

Picture 19: Villa Schifanoia - Ground Floor


2.20 Villa Schifanoia - First Floor

VILLA
PIANO PRIMO
Scala 1:200




Picture 20: Villa Schifanoia - First Floor

2.21 Villa Schifanoia - Second Floor

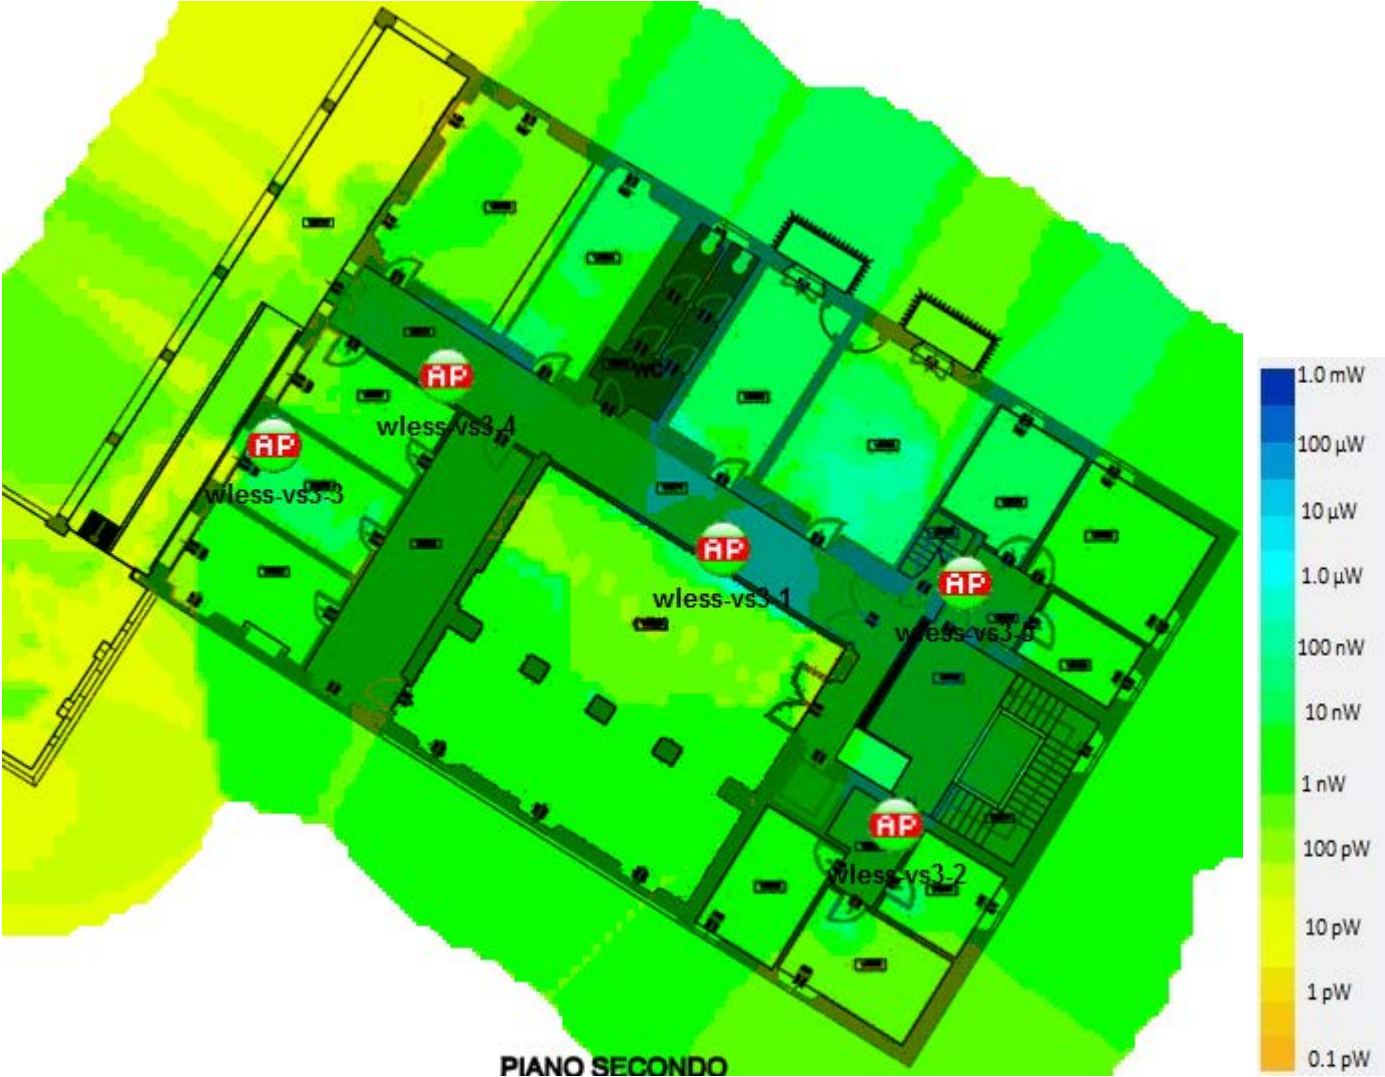


Picture 21: Villa Schifanoia - Second Floor

2.22 Villa Schifanoia - Third Floor

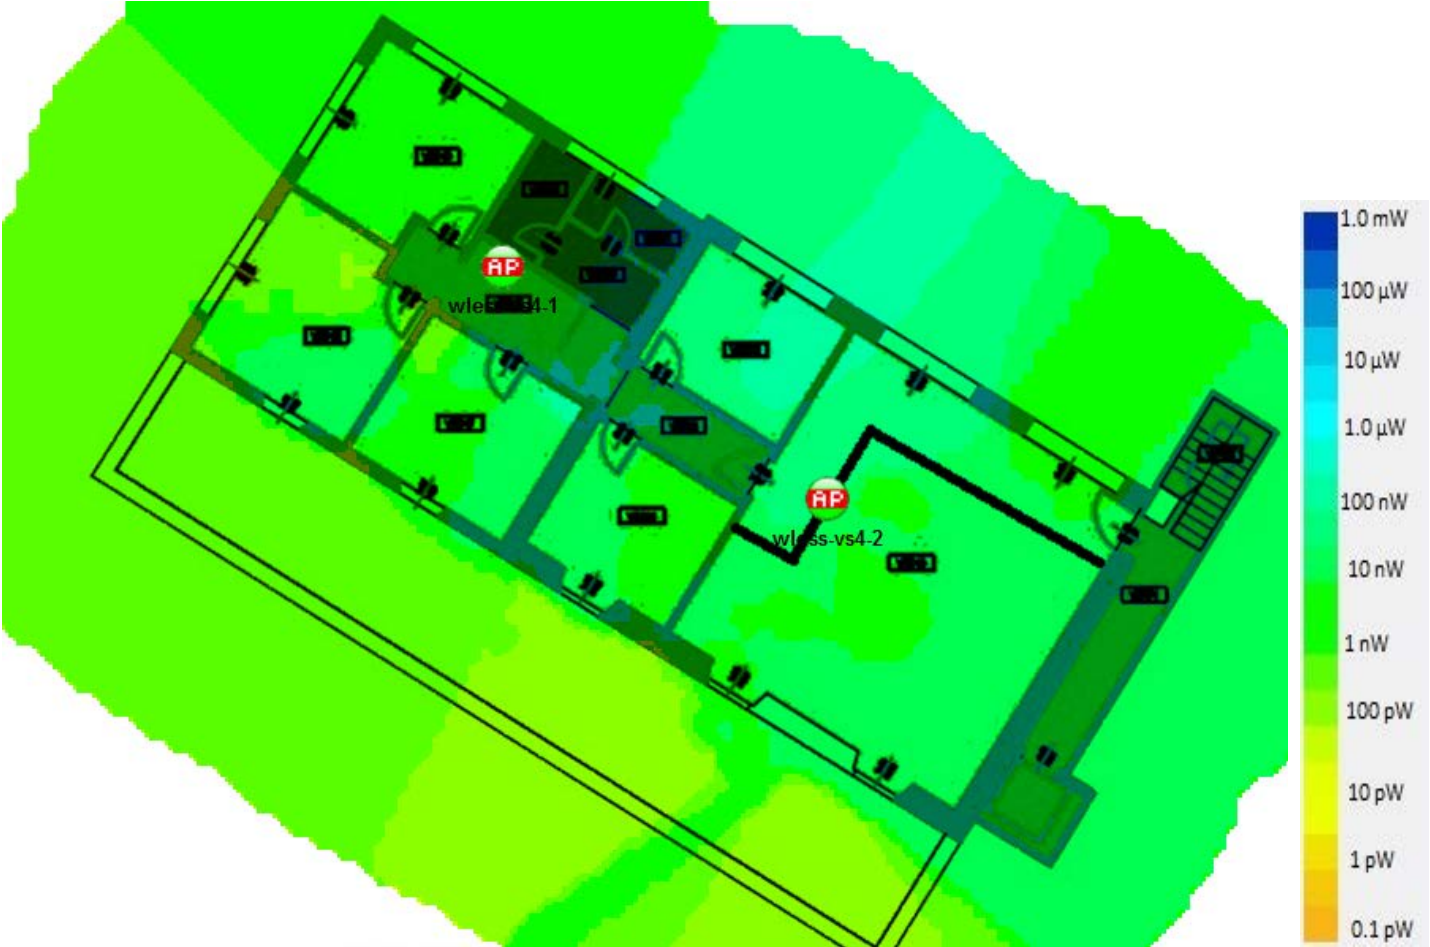


Picture 22: Villa Schifanoia – Third Floor

2.23 Casale - Ground Floor

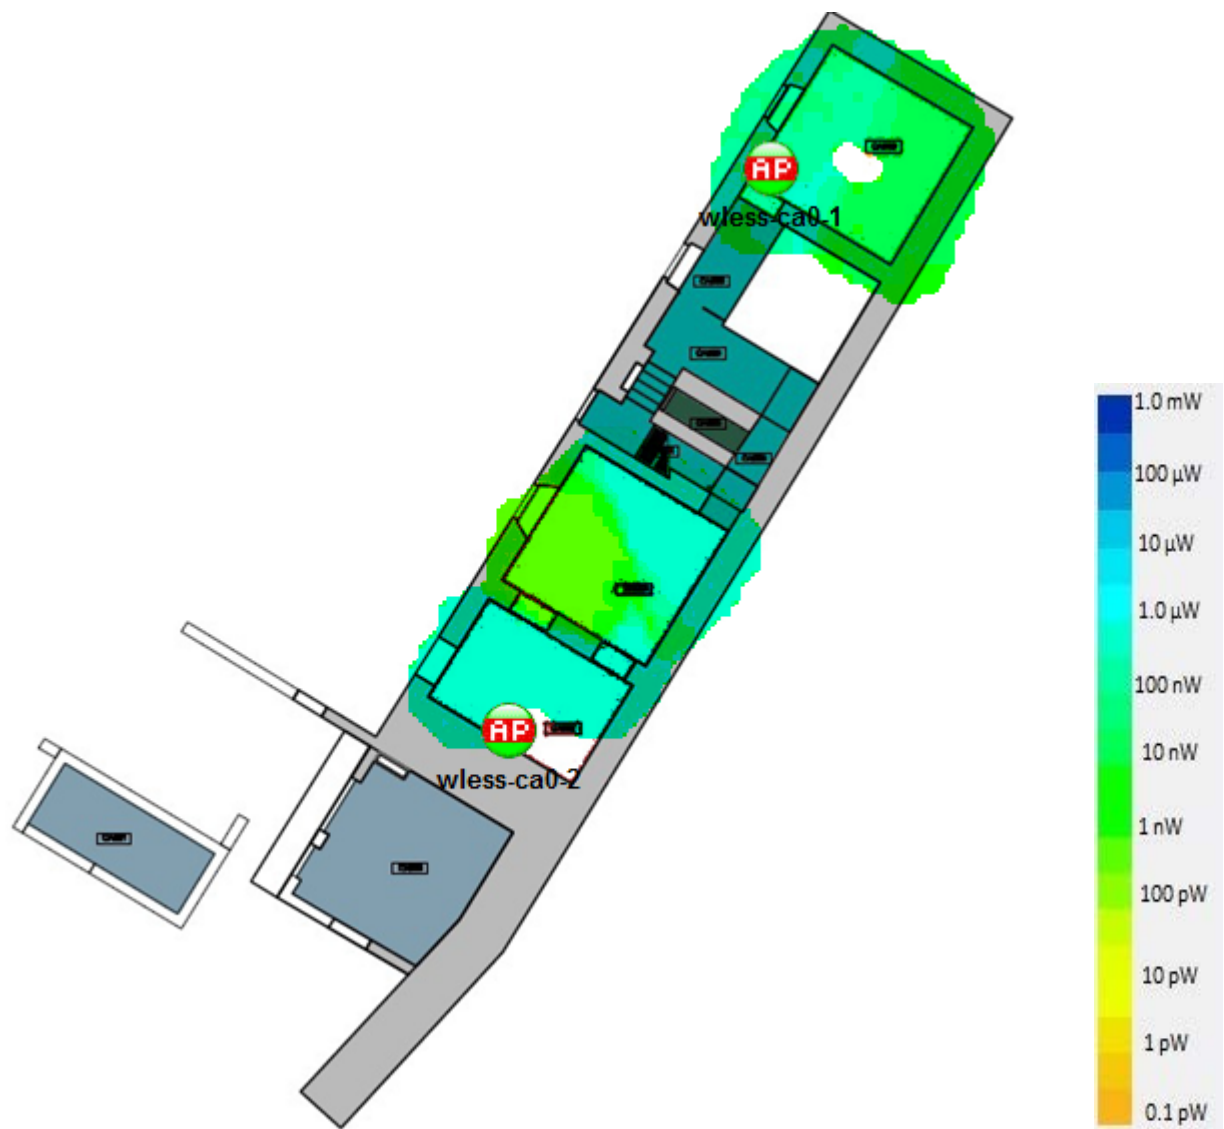


Picture 23: Casale - Ground Floor

2.24 Casale - First Floor

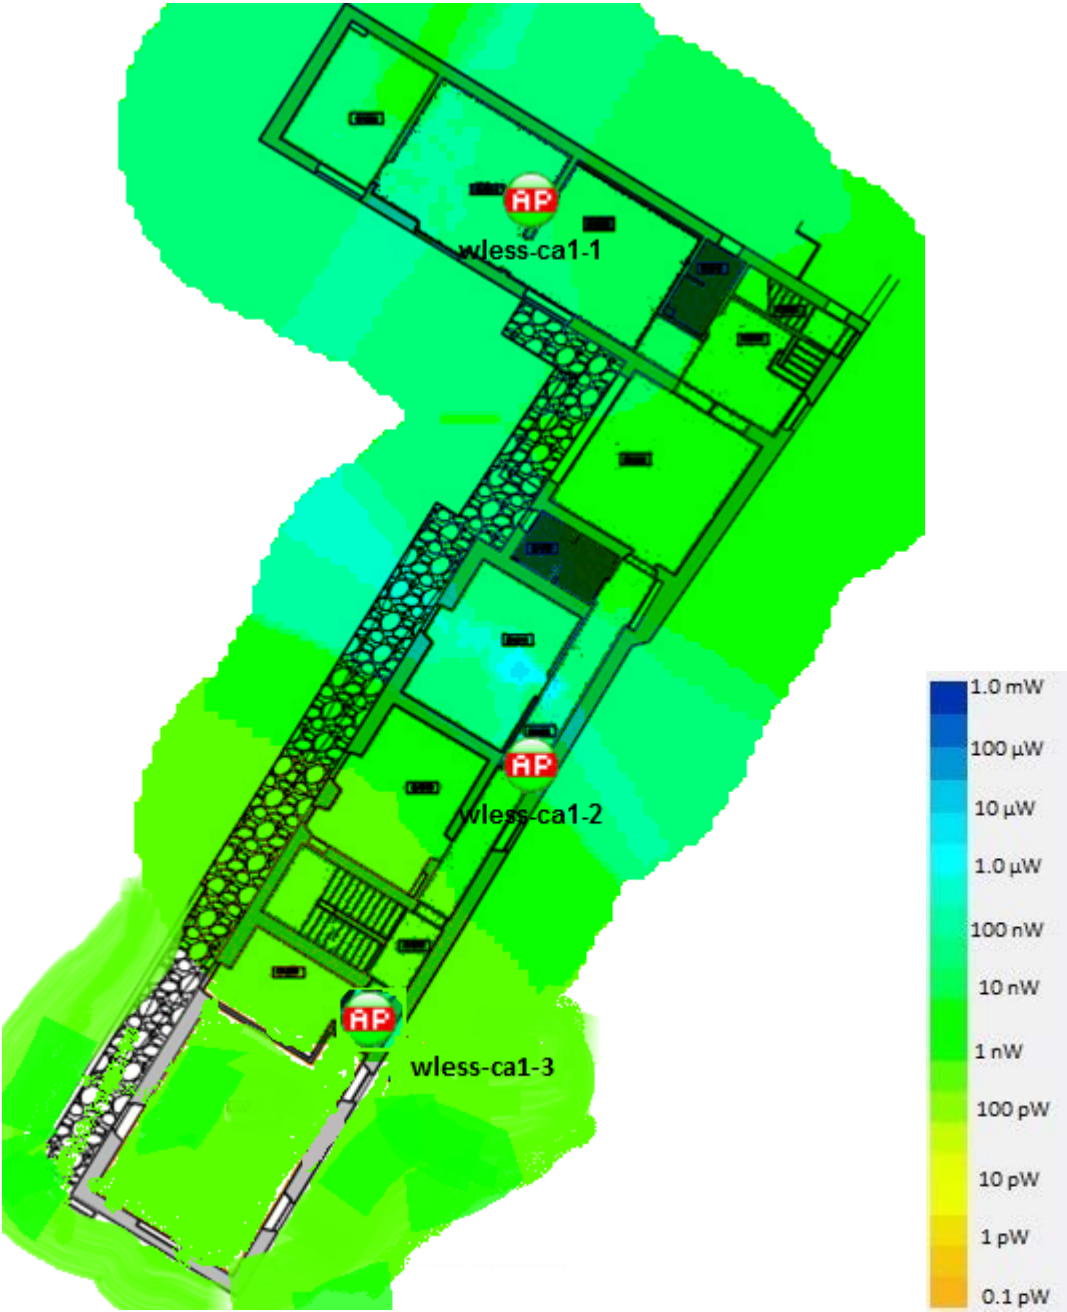


Picture 24: Casale - First Floor

2.25 Casale - Second Floor

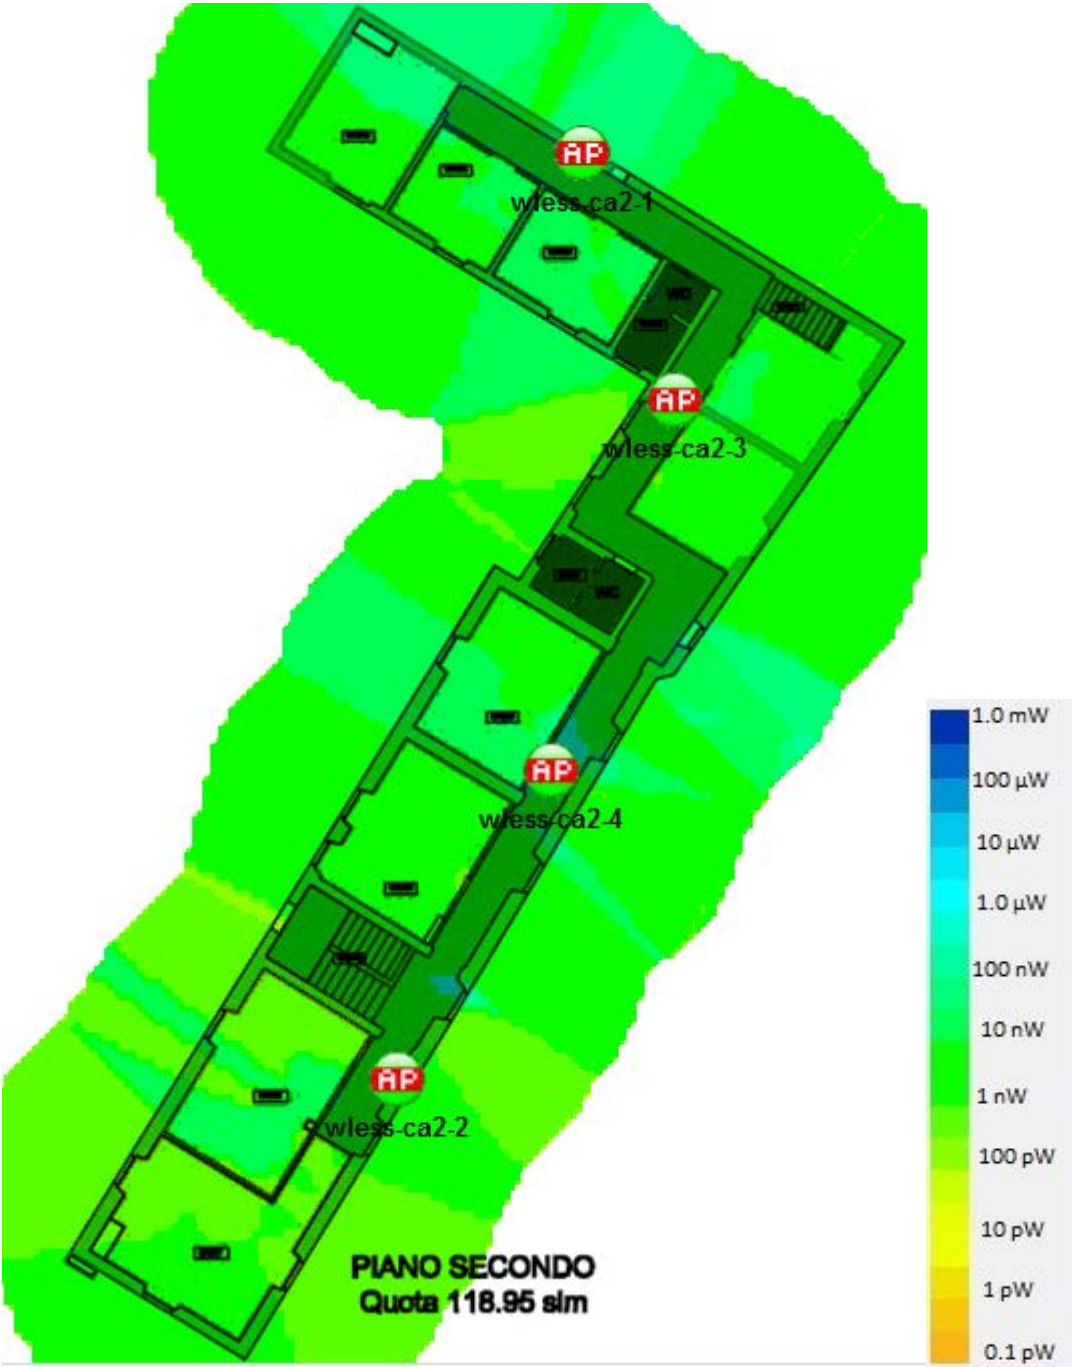


Picture 25: Casale - Second Floor

2.26 Villino - First Floor

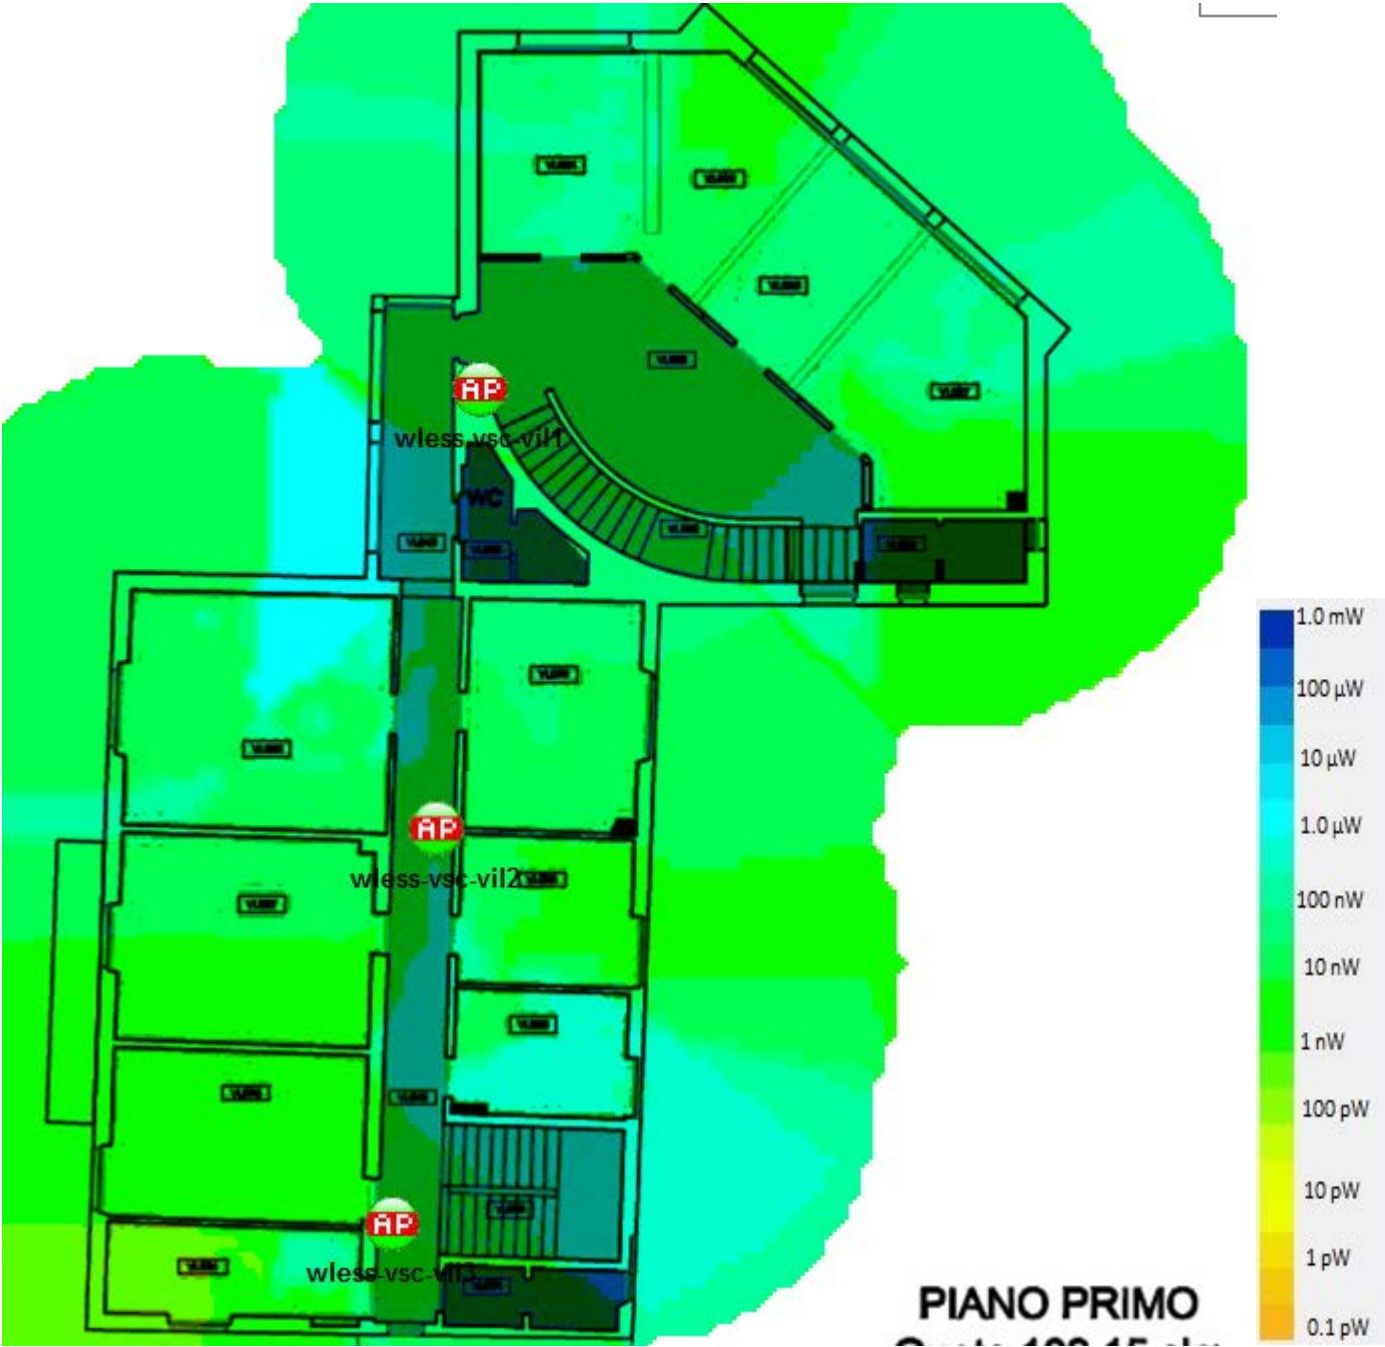


Picture 26: Villino - First Floor

2.27 Villa Schifanoia - Cappella and Limonaia

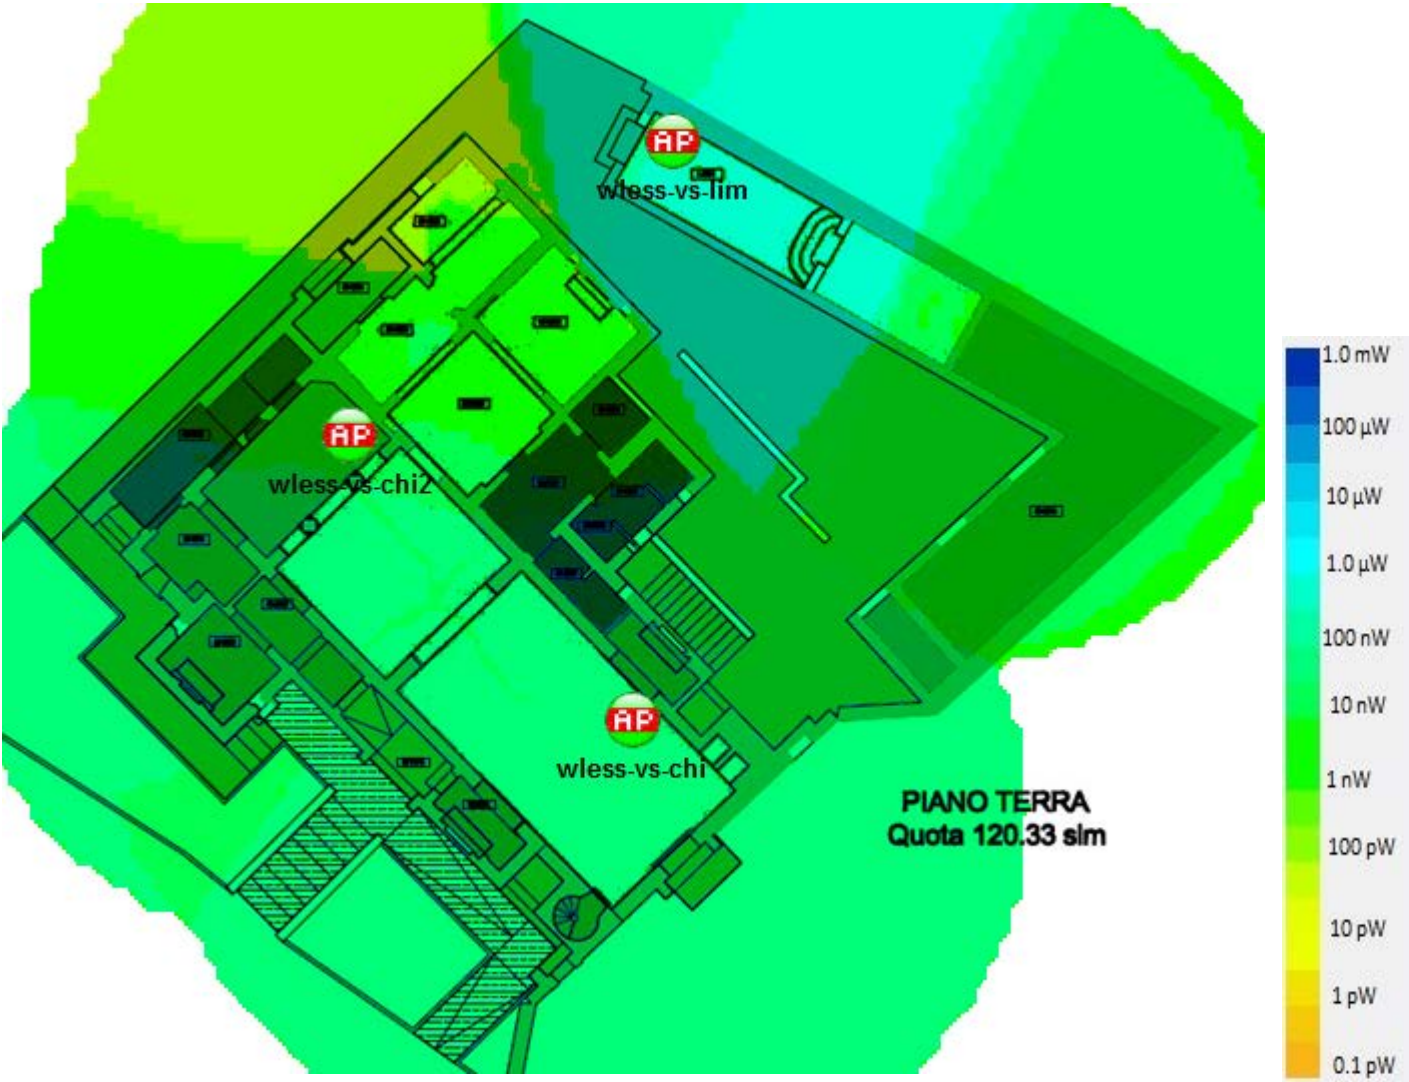


Picture 27: Villa Schifanoia - Cappella and Limonaia

2.28 Convento - Ground Floor

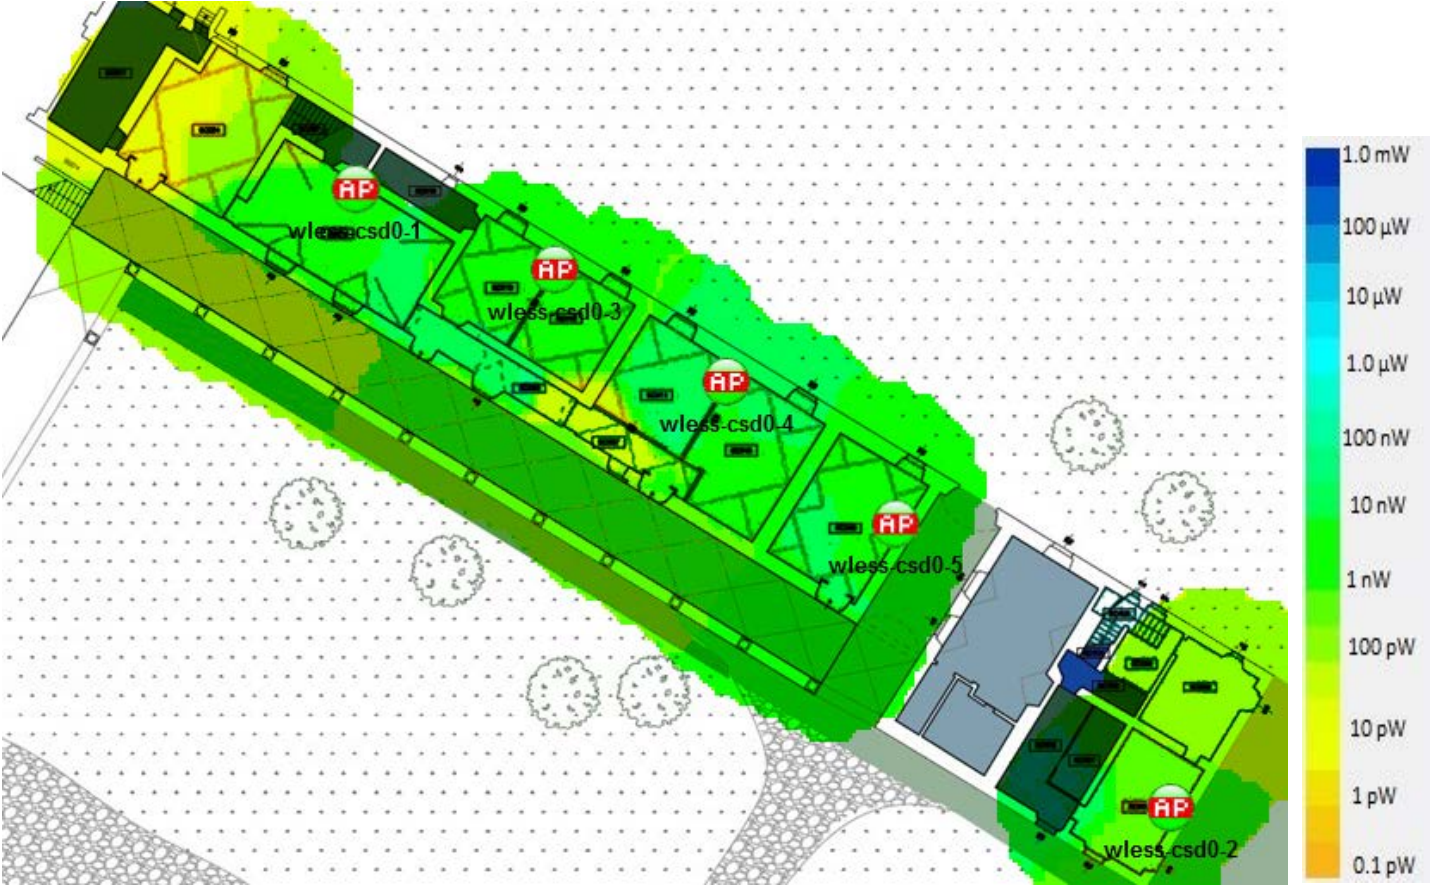


Picture 28: Convento - Ground Floor

2.29 Convento - First Floor

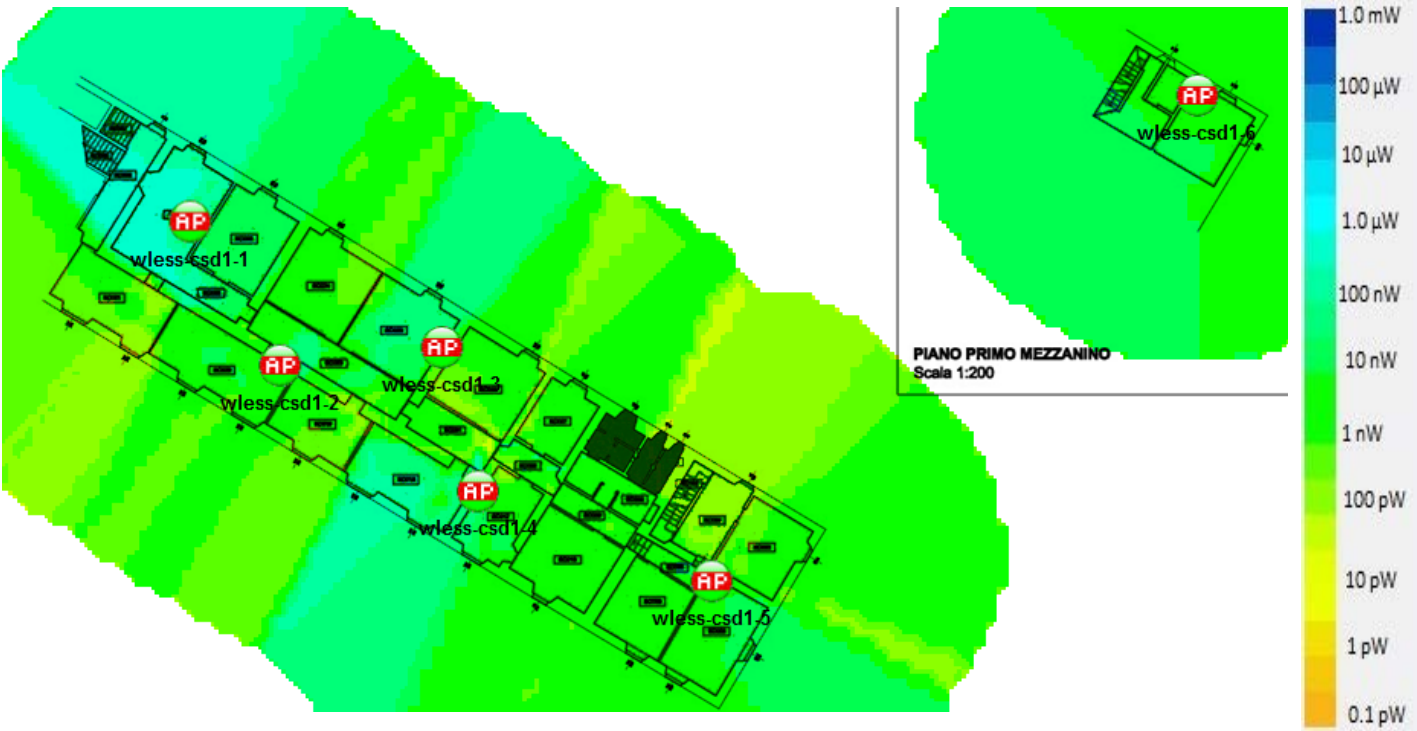


Picture 29: Convento - First Floor

2.30 Convento - Second Floor

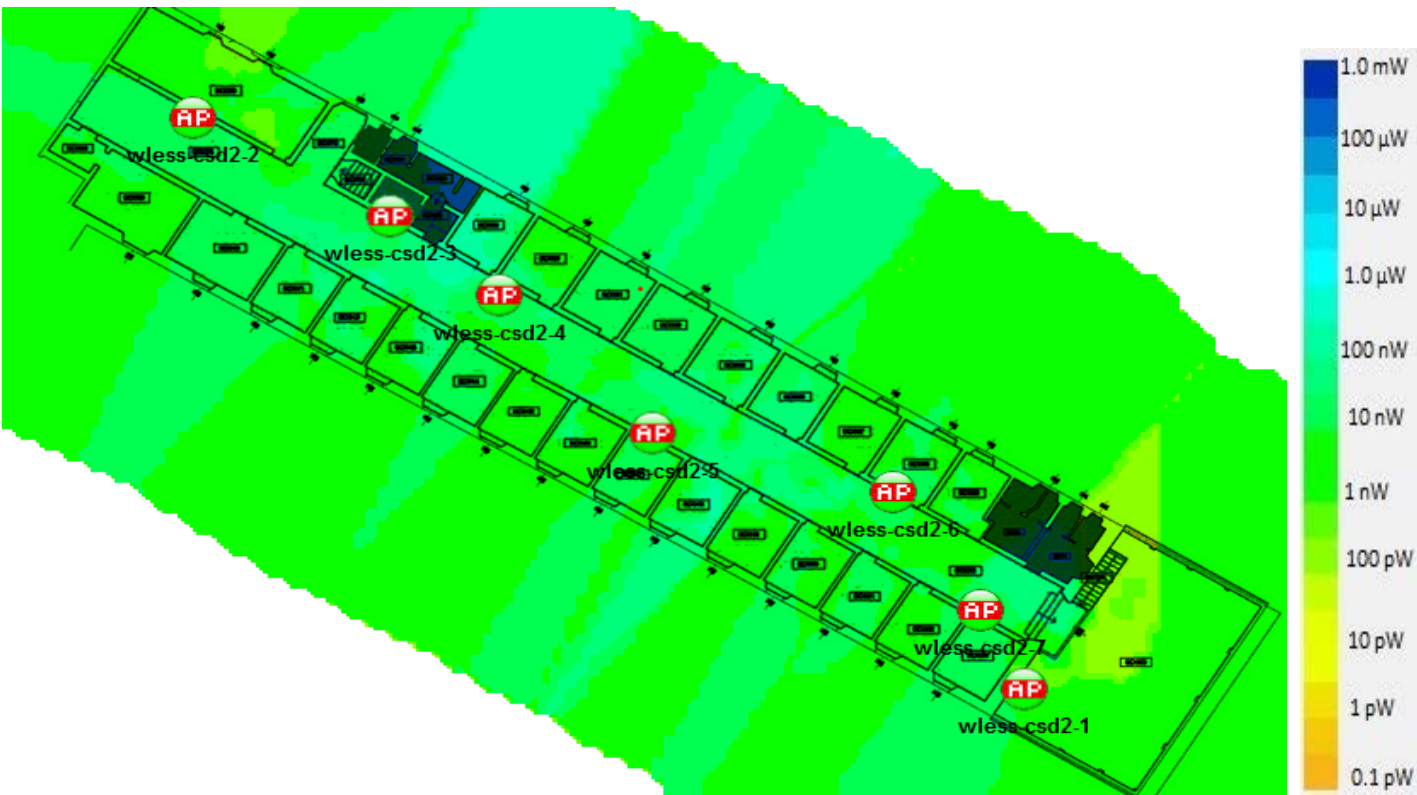


Picture 30: Convento - Second Floor

2.31 Villa La Fonte - Basement

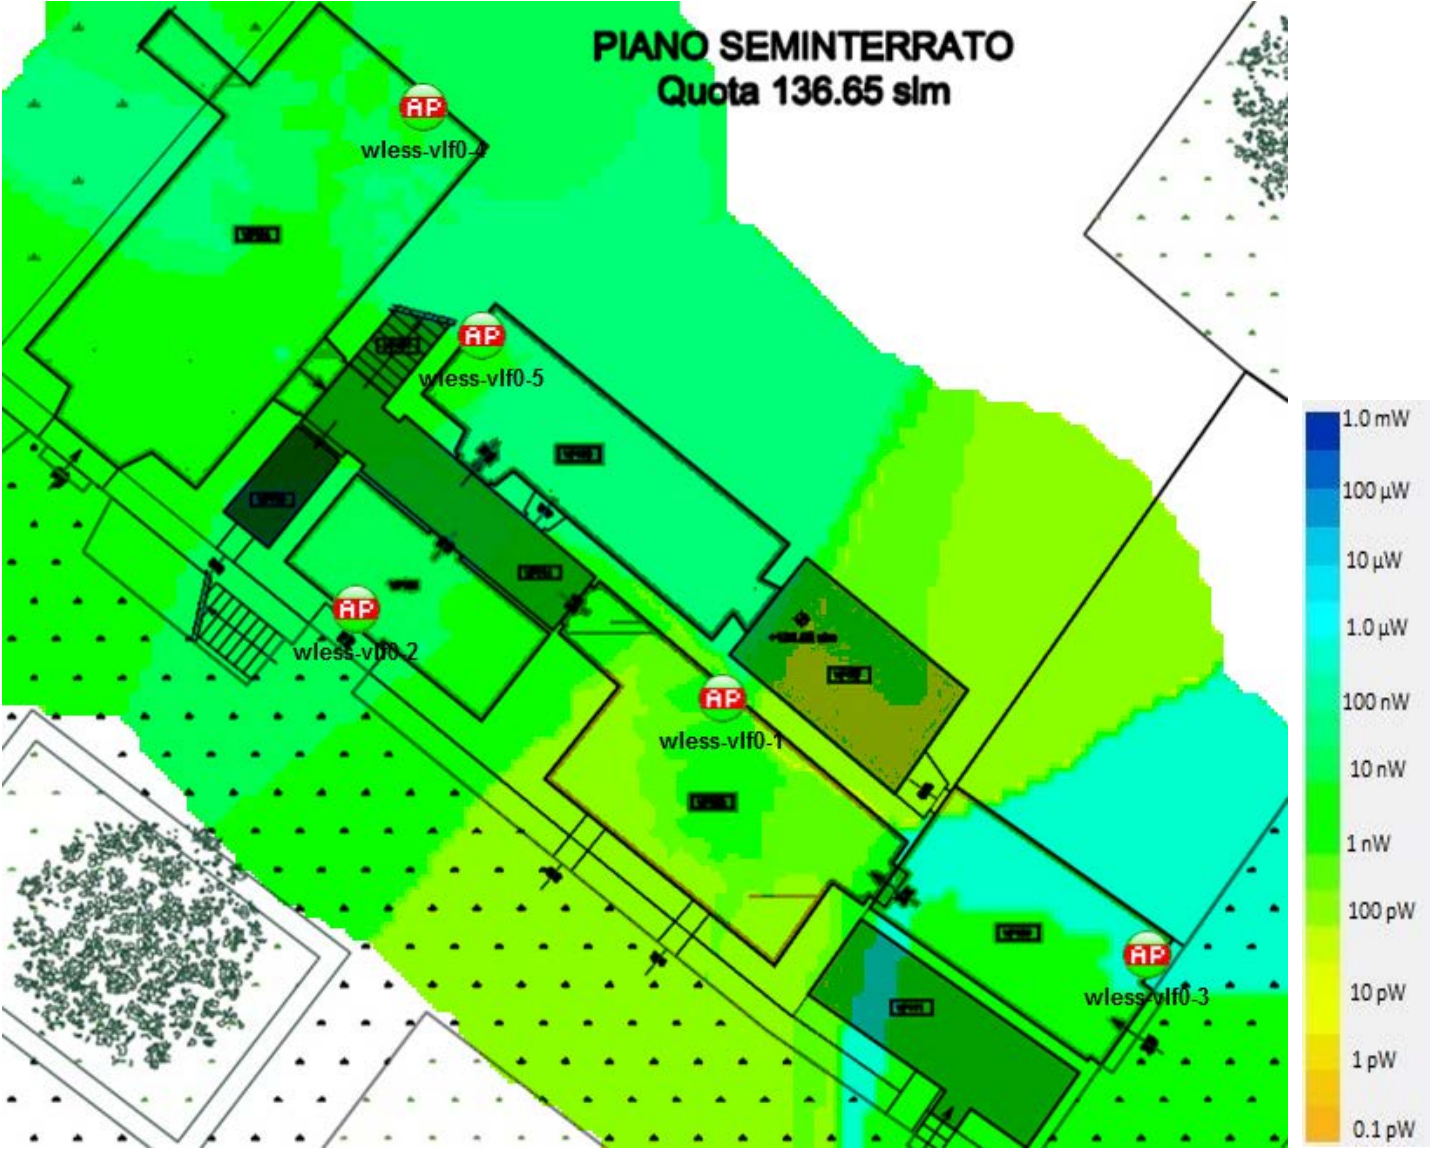


Picture 31: Villa La Fonte - Basement

2.32 Villa La Fonte - Serra

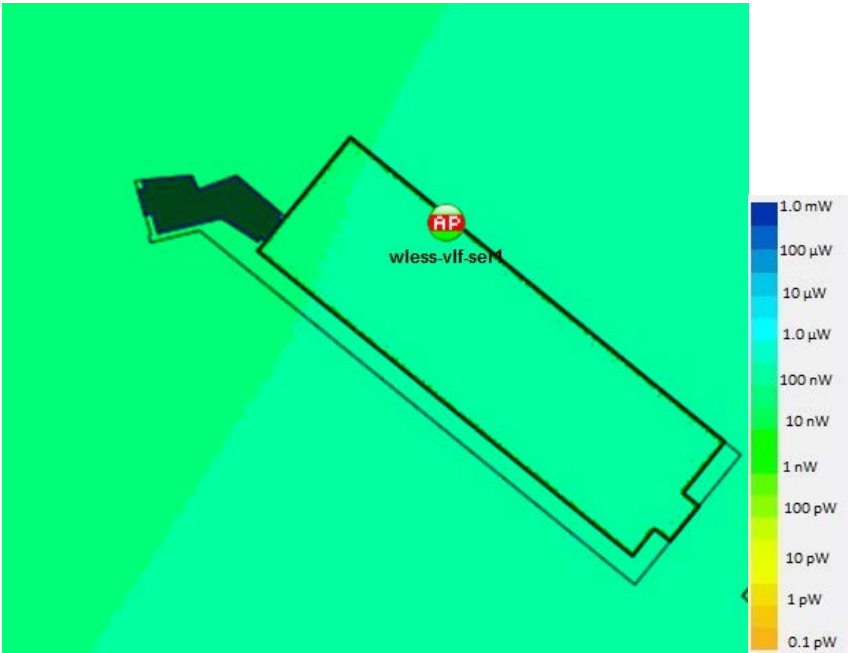


Picture 32: Villa La Fonte - Serra Basement

2.33 Villa La Fonte - Ground Floor

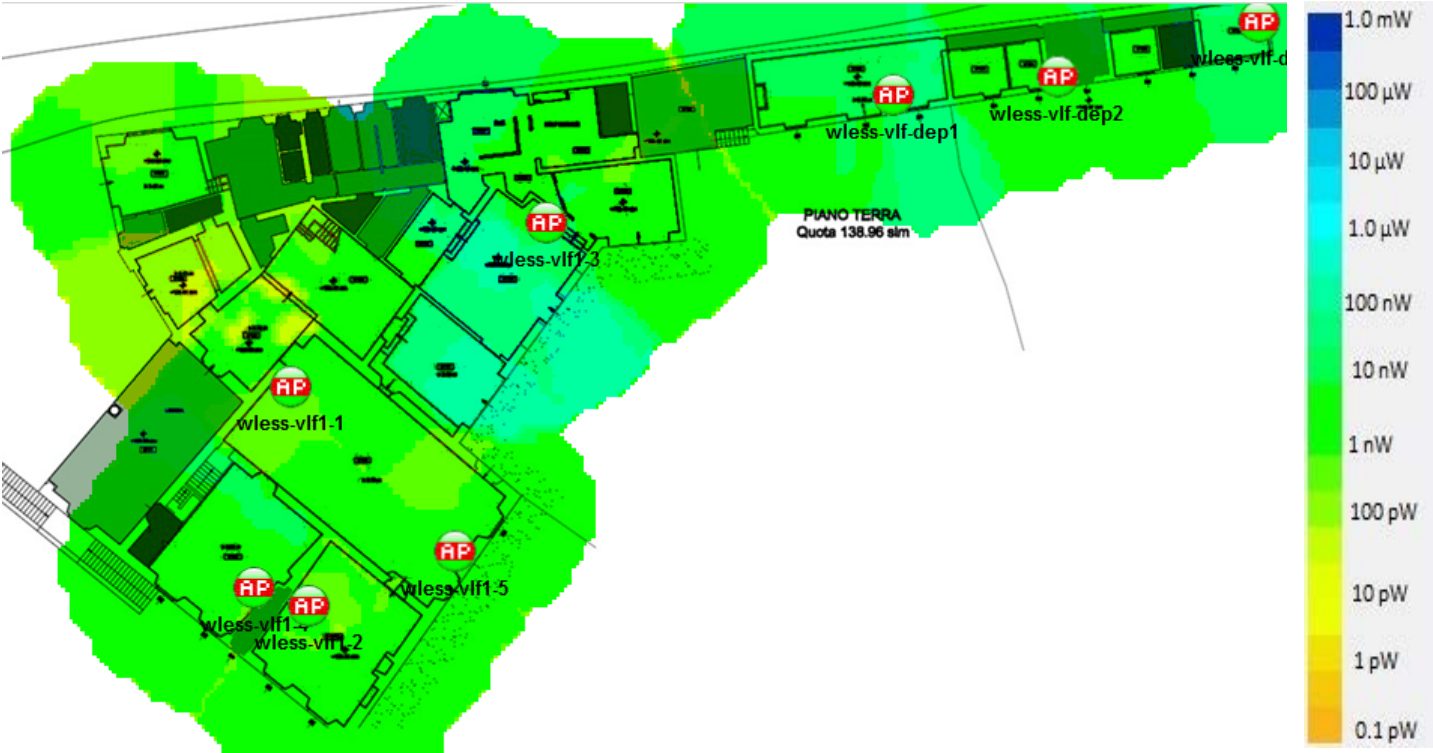


Picture 33: Villa La Fonte - Ground Floor

2.34 Villa La Fonte - First Floor

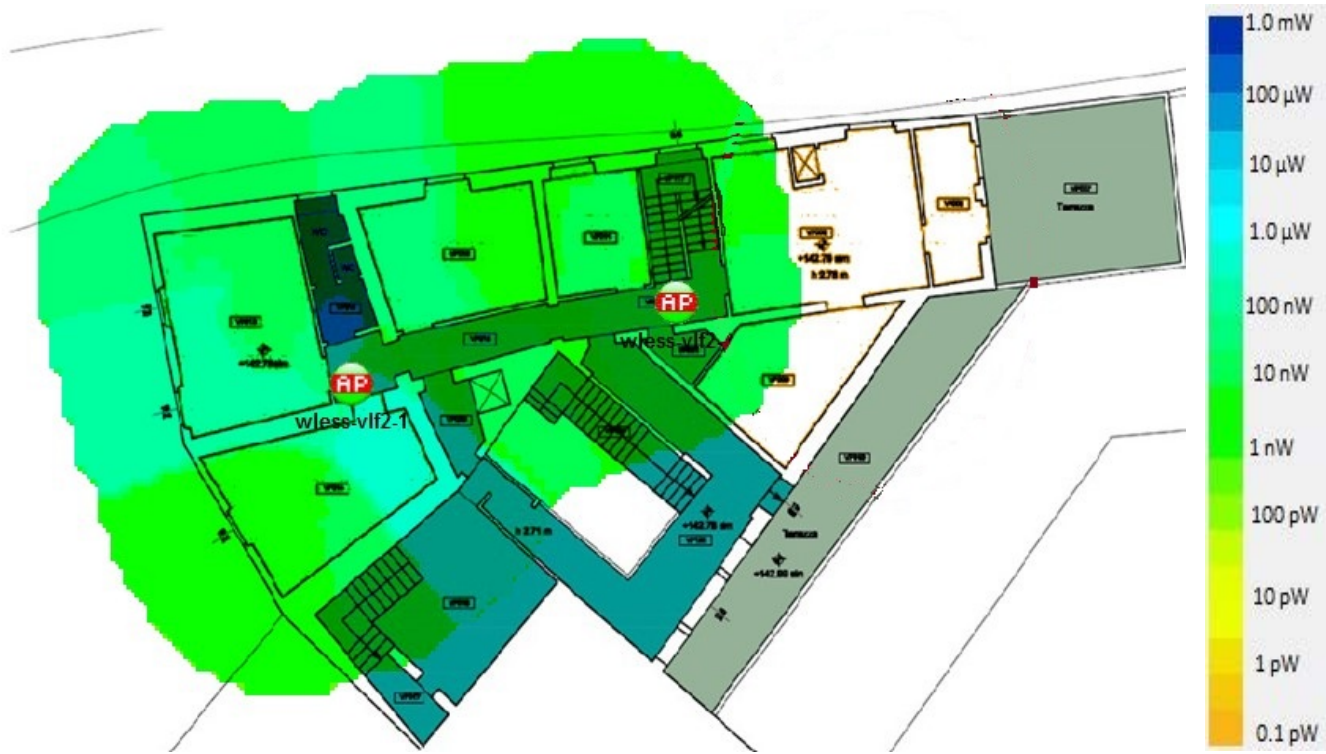


Picture 34: Villa La Fonte - First Floor

2.35 Villa La Fonte - Second Floor

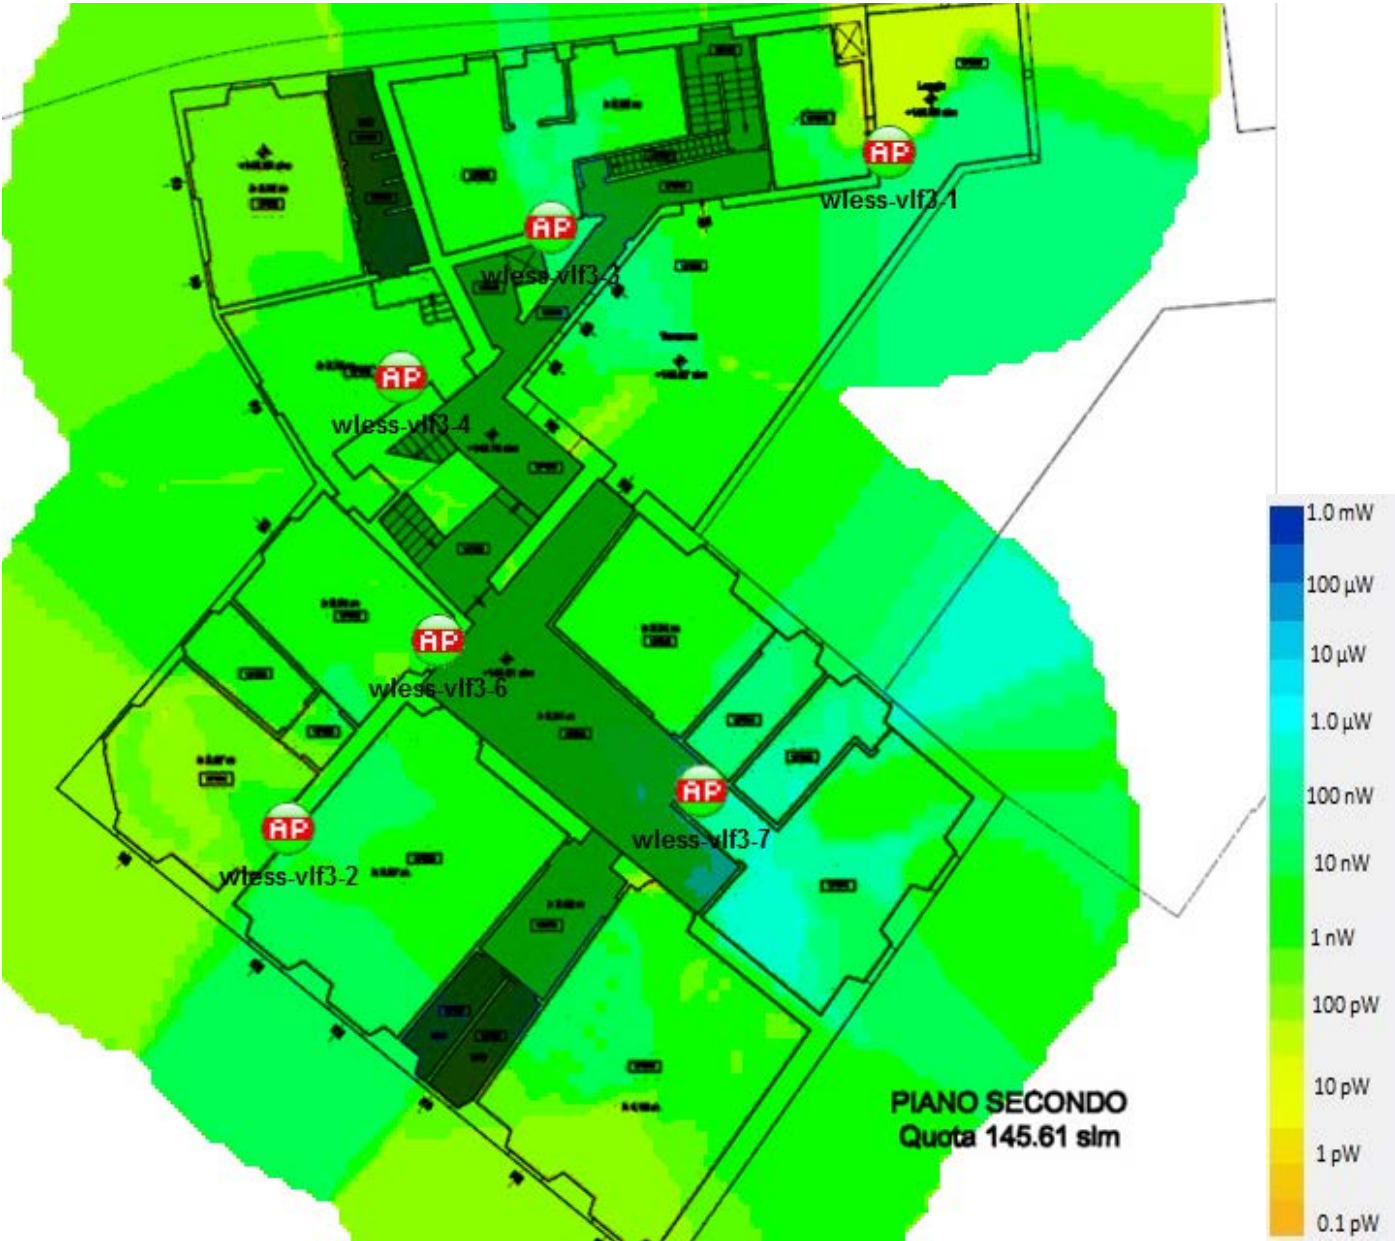

Picture 35: Villa La Fonte - Second Floor

2.36 Villa La Fonte - Third Floor

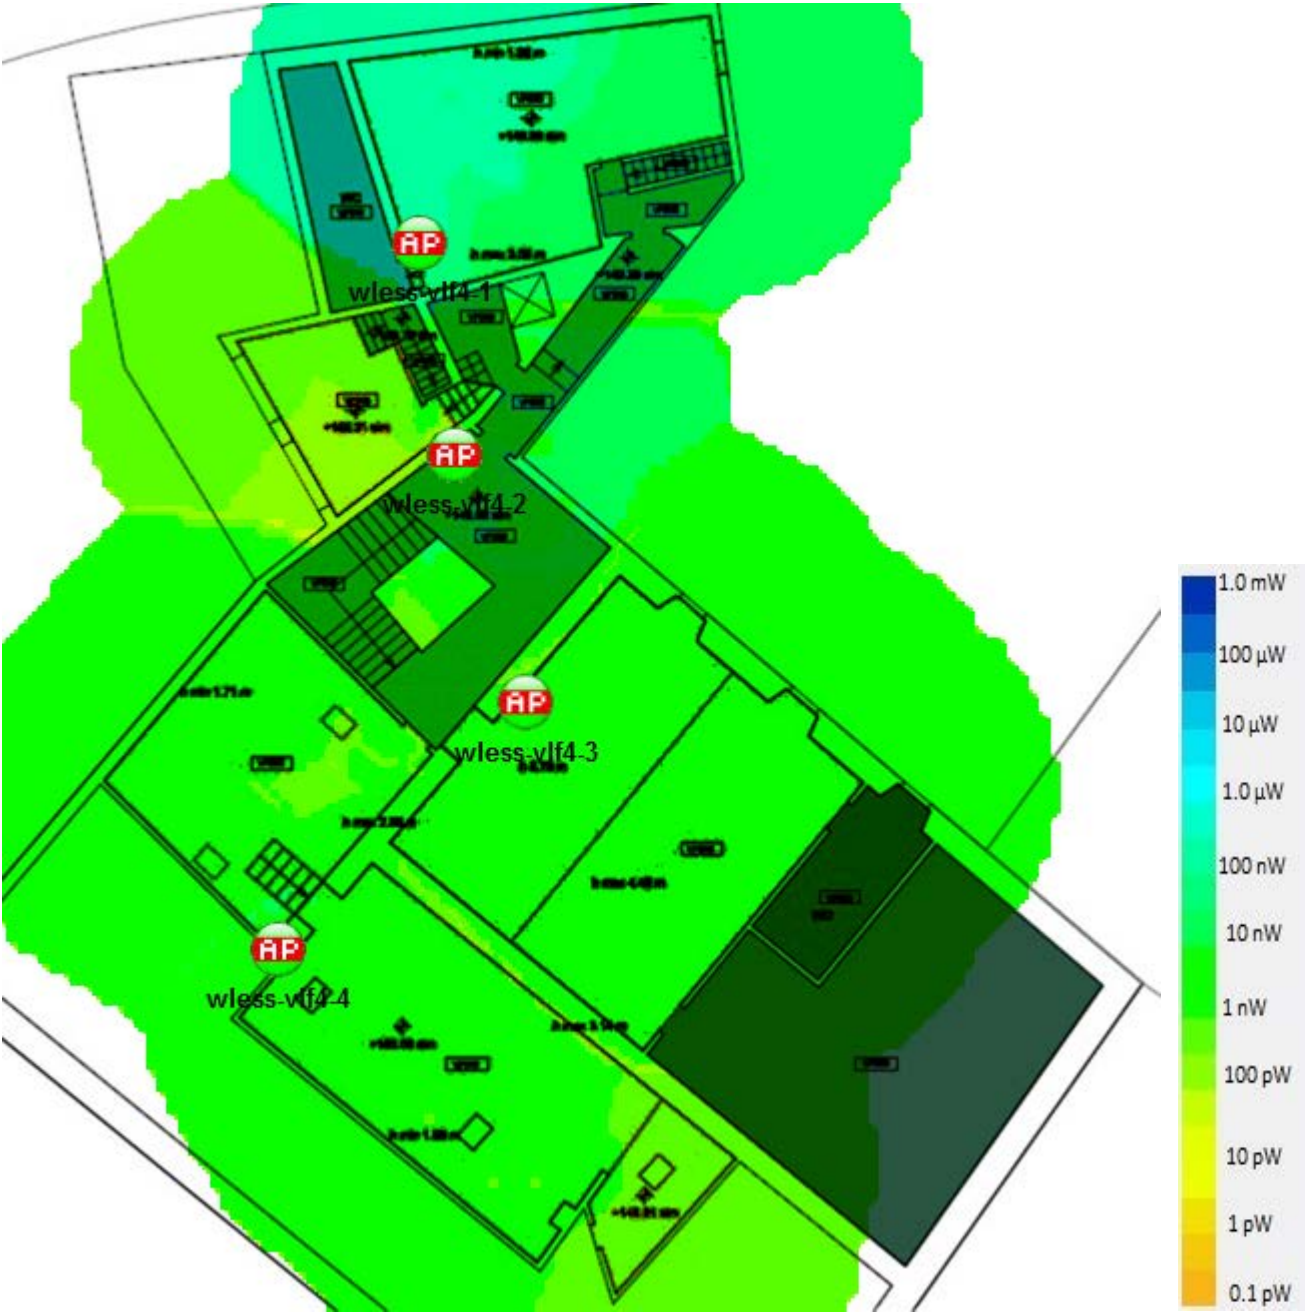

Picture 36: Villa La Fonte - Third Floor